

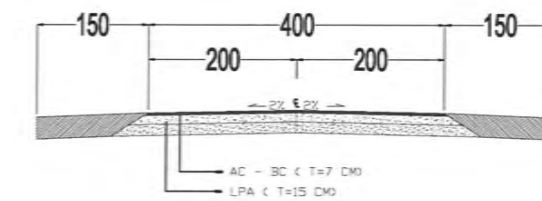


DETAIL ENGINEERING DESIGN (DED)

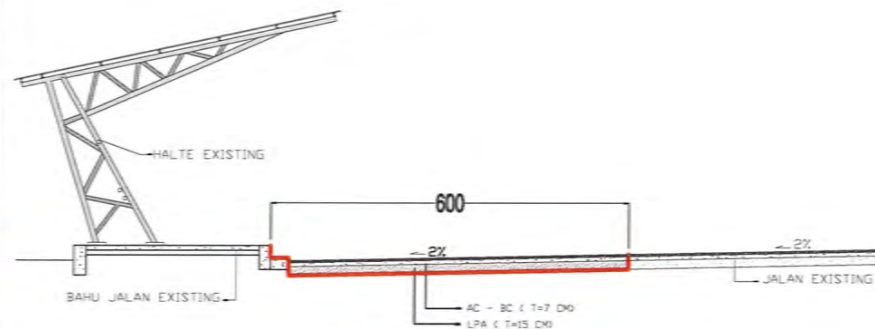

PRESERVASI JALAN ASPAL DI AREA FENI PLANT DAN GEOMIN

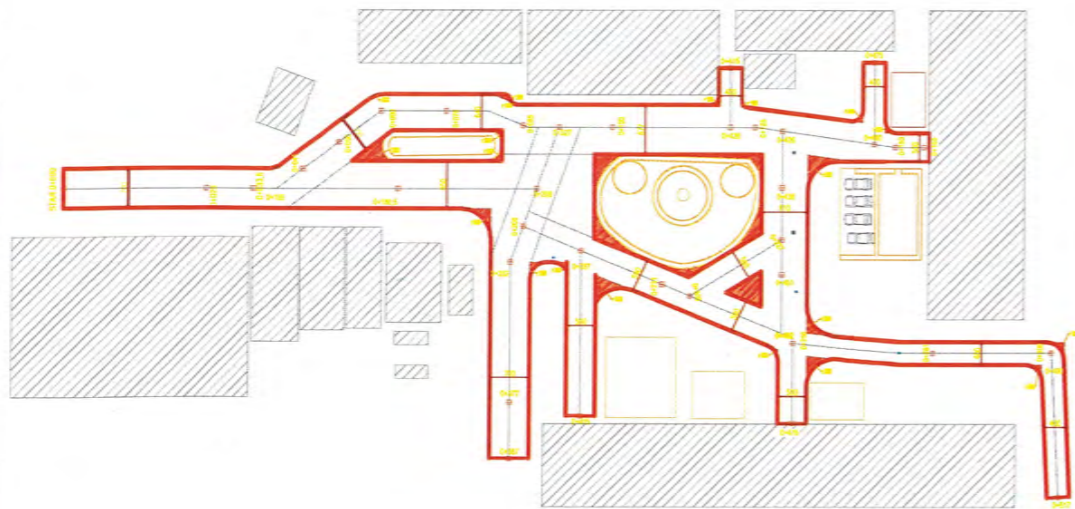

PT. ANTAM, Tbk.
UNIT BISNIS PERTAMBANGAN NIKEL KOLAKA
JL. JENDERAL AHMAD YANI NO.5 POMALAA KABUPATEN KOLAKA 93562
TELP. (0405) 310171, FAKS. (0405) 310833
SULAWESI TENGGARA

NAMA PROYEK / PROJECT NAME :

PRESERVASI JALAN ASPAL DI AREA FENI PLANT DAN GEOMIN

NO.NOTIFIKASI (NOTIFIKASI NUMBER)

2100000

LOKASI/LOCATION :

AREA FENI PLANT & IMPLACEMENT PT. ANTAM TBK. UBPN KOLAKA

CATATAN / NOTES :

DI GAMBAR / DRAWING :

Go
ABD GAFUR S.T.

DI PERIKSA / CHECKED BY:

CONSTRUCTION MONITORING TEAM LEADER

Paisal
PAISAL SAGARA S.T.
NPP : 302589 8228

CIVIL PLANNING AND CONSTRUCTION MONITORING COORDINATION TEAM LEADER

Arzul
ARZUL
NPP : 301587 8227

CIVIL ASSISTANT MANAGER

Bachas
BACHAS WISASTRA S.T.
NPP : 300985 7313

DI SETUJUI / APPROVED BY :

CIVIL AND EMPLACEMENT MANAGER

ub
LUHUT ADI IRWAN SITUMBRANG S.T.M.T.
NPP : 101390 8114

ENGINEER SHIFTING MANAGER

Hand
HAND MUDING
NPP : 3093725894

NAMA GAMBAR / DRAWING NAME

SKALA/SCALE

LAYOUT LOKASI PEKERJAAN

N/S

TANGGAL / DATE

21 NOVEMBER 2022

NOMOR GAMBAR / DRAWING NUMBER

CYL-ASPAL FENI - GMIN-001RD



Untitled Map

Write a description for your map.

Legend



Google Earth
image © 2022 Maxar Technologies

KETERANGAN		ELEVASI MDPL	LONG SECTION				
STA	0+000-0+065						
SIMBOL GARIS		100					
ERJ	—————	60					
EEJ	- - - - -	20					
SKALA							
HORIZONTAL 1:500							
VERTIKAL 1:400							
ELV. RENCANA JALAN (ERJ)							
ELV. EXISTING JALAN (EEJ)			20	38.9	52.0	73.5	63.9
JARAK			0+000	0+014	0+025	0+050	0+065



NAMA PROYEK / PROJECT NAME :

PRESERVASI JALAN ASPAL DI AREA FENI PLANT DAN GEOMIN

NO.NOTIFIKASI (NOTIFIKASI NUMBER)

2100000

LOKASI/LOCATION :

AREA (01) MAIN GATE FENI PLANT PT. ANTAM, TBK UBPN KOLAKA

CATATAN / NOTES :

BAHU JALAN = BAHU EXISTING

ELEVASI RENCANA = ELEVASI EXISTING

DI GAMBAR / DRAWING :

ABD GAJUR S.T.

DI PERIKSA / CHECKED BY:

CONSTRUCTION MONITORING TEAM LEADER

FANAL SABARA S.T.

NPP : 302589 8228

CIVIL PLANNING AND CONSTRUCTION MONITORING COORDINATION TEAM LEADER

ARZUL

NPP : 301587 8227

CIVIL ASSISTANT MANAGER

BACHAS WISASTRA S.T.

NPP : 300985 7313

DI SETUJUI / APPROVED BY :

CIVIL AND EMBLACEMENT MANAGER

LEHUT ADI IRWAN SITIMORANG S.T.M.T.

NPP : 101380 8114

ENGINEER SHIFTING MANAGER

NASRU MUDING

NPP : 3083725894

NAMA GAMBAR / DRAWING NAME

SKALA/SCALE

LAYOUT LOKASI PEKERJAAN DAN LONG SECTION



1/5

TANGGAL / DATE

21 NOVEMBER 2022

NOMOR GAMBAR / DRAWING NUMBER

CYL-ASPAL FENI - GMIN-002RD

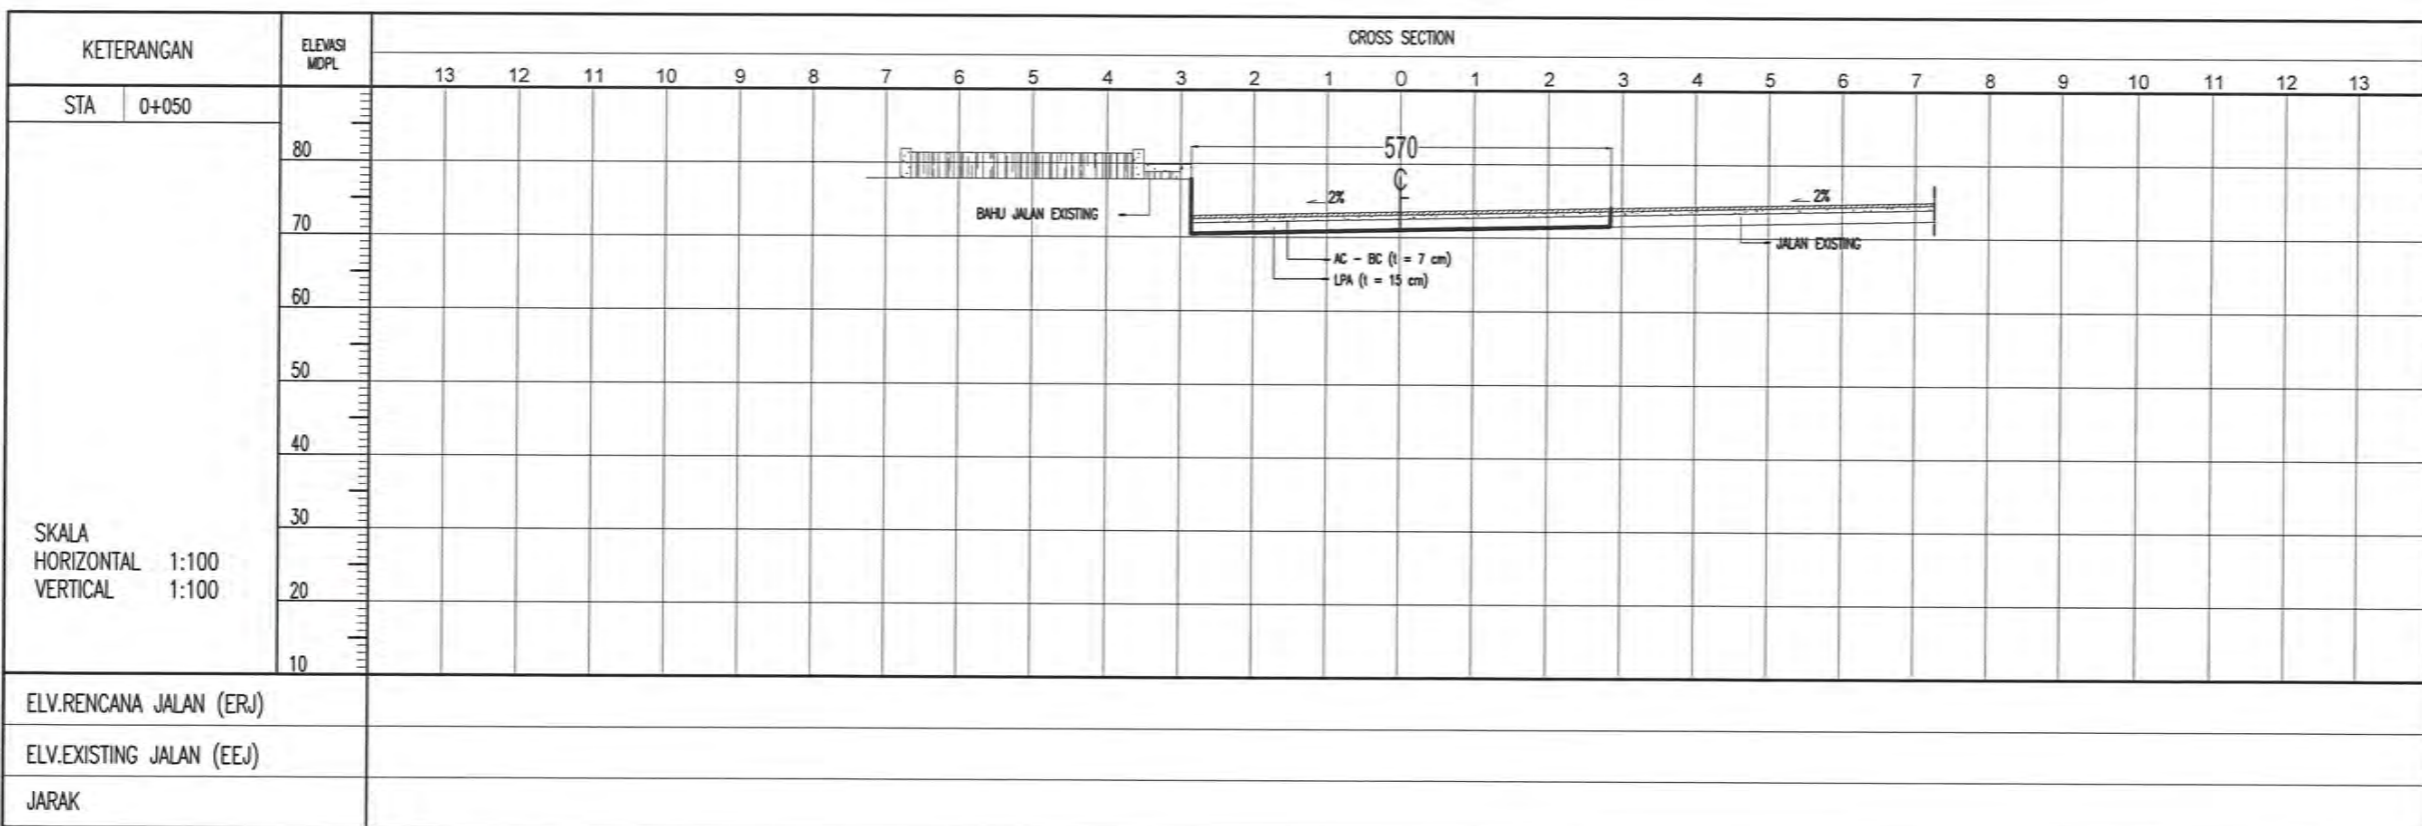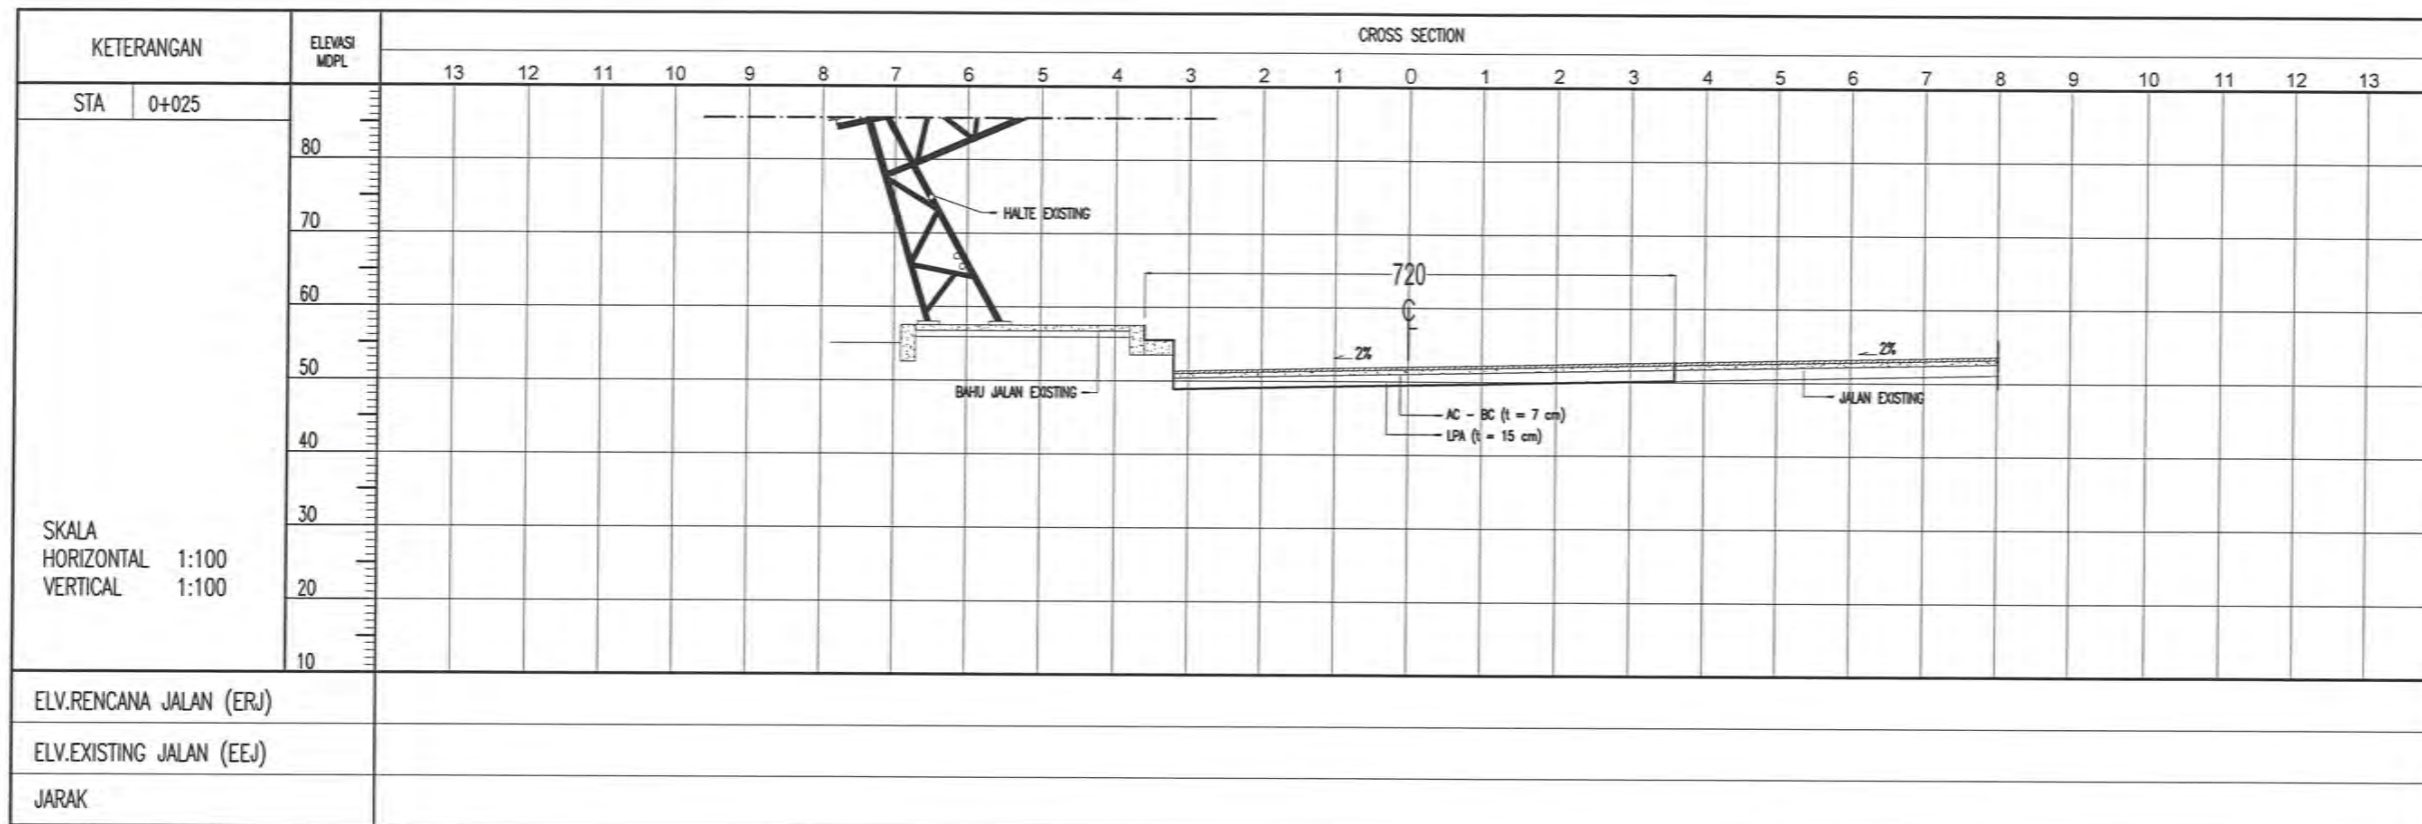

NAMA PROYEK / PROJECT NAME :

PRESERVASI JALAN ASPAL DI AREA FENI PLANT DAN GEOMIN

NO.NOTIFIKASI (NOTIFIKASI NUMBER)

2100000

LOKASI/LOCATION :

AREA MAIN GATE FENI PLANT PT.ANTAM,TBK UBPN KOLAKA

CATATAN / NOTES :

BAHU JALAN = BAHU EXISTING
ELEVASI RENCANA = ELEVASI EXISTING

DI GAMBAR / DRAWING :

ABD. GAEUR S.T.

DI PERIKSA / SHEKED BY:

CONSTRUCTION MONITORING TEAM LEADER

FAISAL SABARA S.T.

NPP : 302589 8228

CIVIL PLANNING AND CONSTRUCTION MONITORING COORDINATION TEAM LEADER

ARZUL

NPP : 301587 8227

CIVIL ASSISTANT MANAGER

RAGHAV MISRA S.T.

NPP : 300985 7513

DI SETUJUI / APPROVED BY :

CIVIL AND EMPLACEMENT MANAGER

LUHUT ADI IRWAN S.T.M.T.

NPP : 181380 8114

ENGINEERING SHIFTING MANAGER

NASIR HIDING

NPP : 3083725894

NAMA GAMBAR / DRAWING NAME

SKALA/SCALE

POTONGAN MELINTANG

1:100

TANGGAL / DATE

21 NOVEMBER 2022

NOMOR GAMBAR / DRAWING NUMBER

CYL-ASPAL FENI - GMM-004R0

NAMA PROYEK / PROJECT NAME :

PRESERVASI JALAN ASPAL DI AREA FENI PLANT DAN GEOMIN

NO.NOTIFIKASI (NOTIFIKASI NUMBER)


2100000

LOKASI/LOCATION :

AREA MAIN GATE FENI PLANT PT.ANTAM,TBK UBPN KOLAKA

CATATAN / NOTES :

BAHU JALAN = BAHU EXISTING
ELEVASI RENCANA = ELEVASI EXISTING

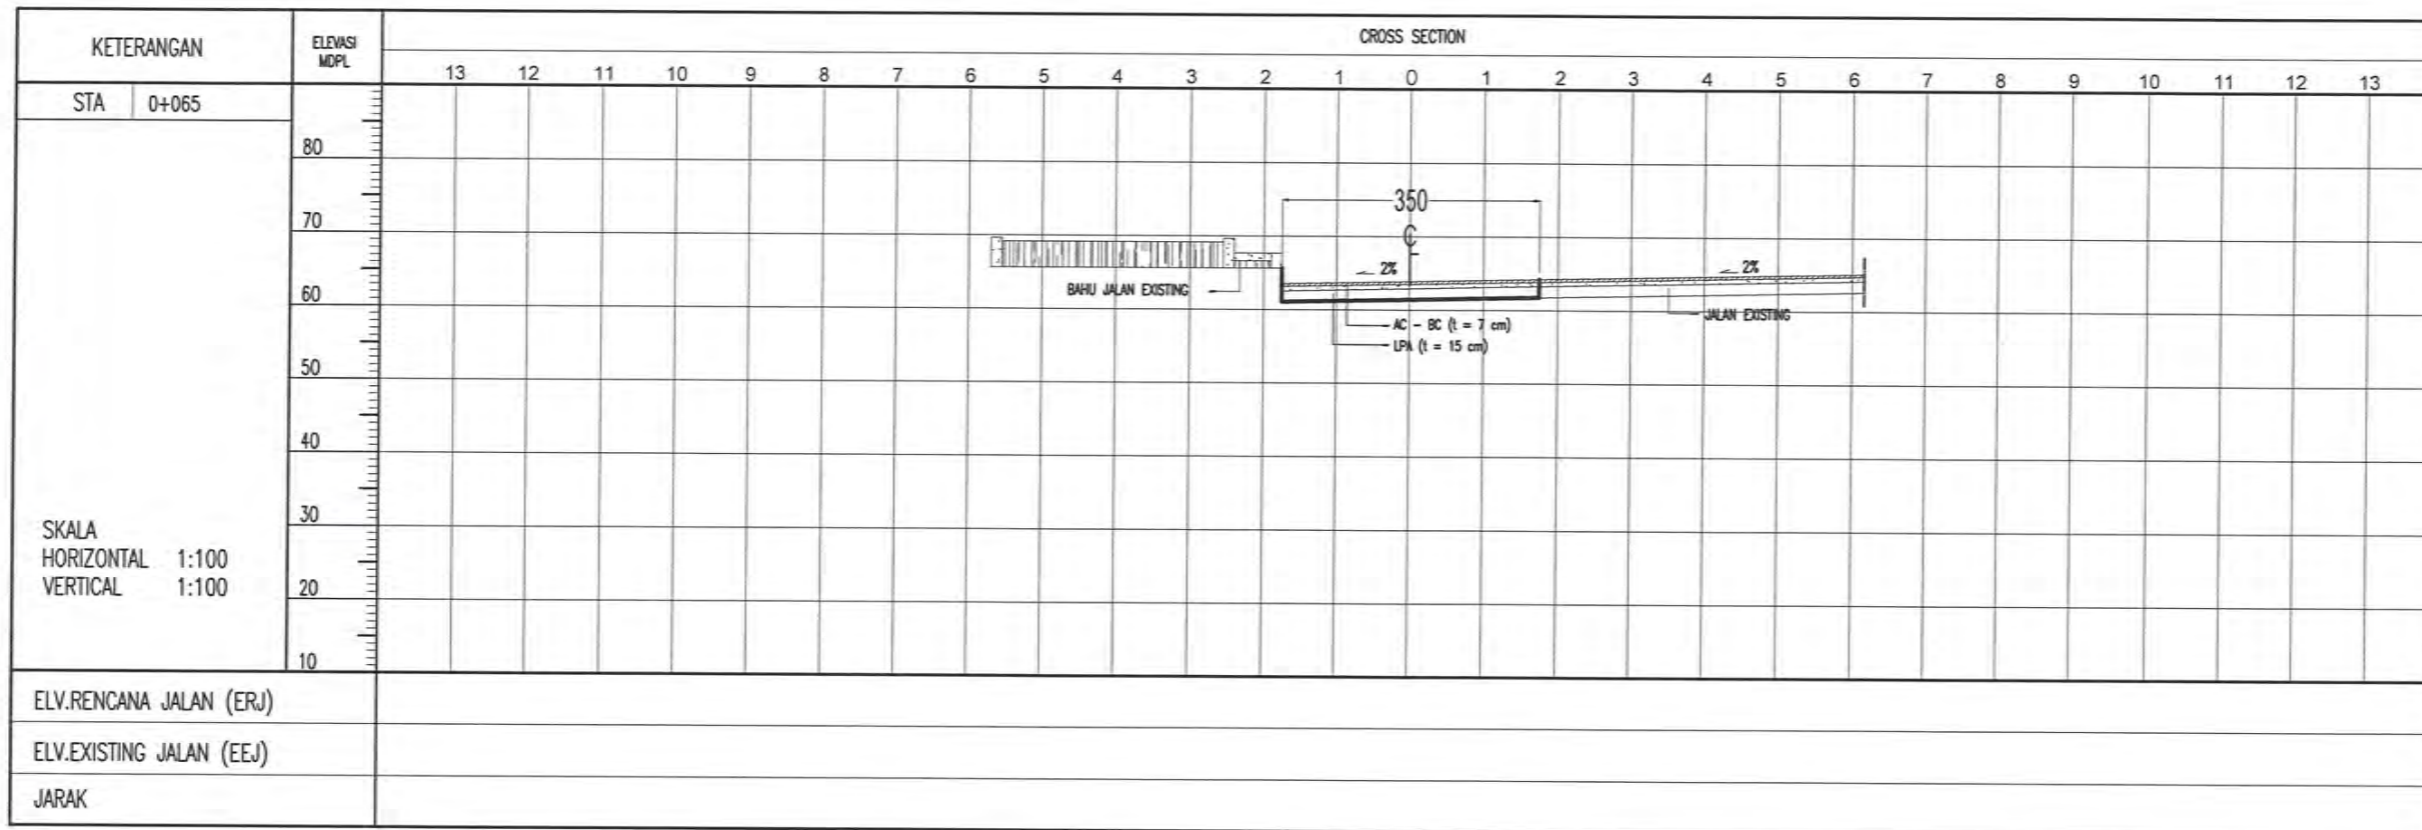

DI GAMBAR / DRAWING :

Abd. Gafur
ABD. GAFUR, S.T.

DI PERIKSA / CHECKED BY:
CONSTRUCTION MONITORING TEAM LEADER

Faisal Sabara
FAISAL SABARA, S.T.
NPP : 302589 8228

CIVIL PLANNING AND CONSTRUCTION MONITORING COORDINATION TEAM LEADER

Arzul
ARZUL
NPP : 301587 8227

CIVIL ASSISTANT MANAGER

Baghas Wisastika
BAGHAS WISASTIKA, S.T.
NPP : 300885 7313

DI SETUJUI / APPROVED BY :

CIVIL AND EMPLOYMENT MANAGER

Luhut Adil Rahman Situmorang
LUHUT ADIL RAHMAN SITUMORANG, S.T.,M.T.
NPP : 181390 8114

ENGINEERING SHIFTING MANAGER

Nasri Mubandaz
NASRI MUBANDAZ
NPP : 3093725894

NAMA GAMBAR / DRAWING NAME

SKALA/SCALE

POTONGAN MELINTANG


1:100

TANGGAL / DATE

21 NOVEMBER 2022

NOMOR GAMBAR / DRAWING NUMBER

CIV-ASPAL FENI - GMM-005R0

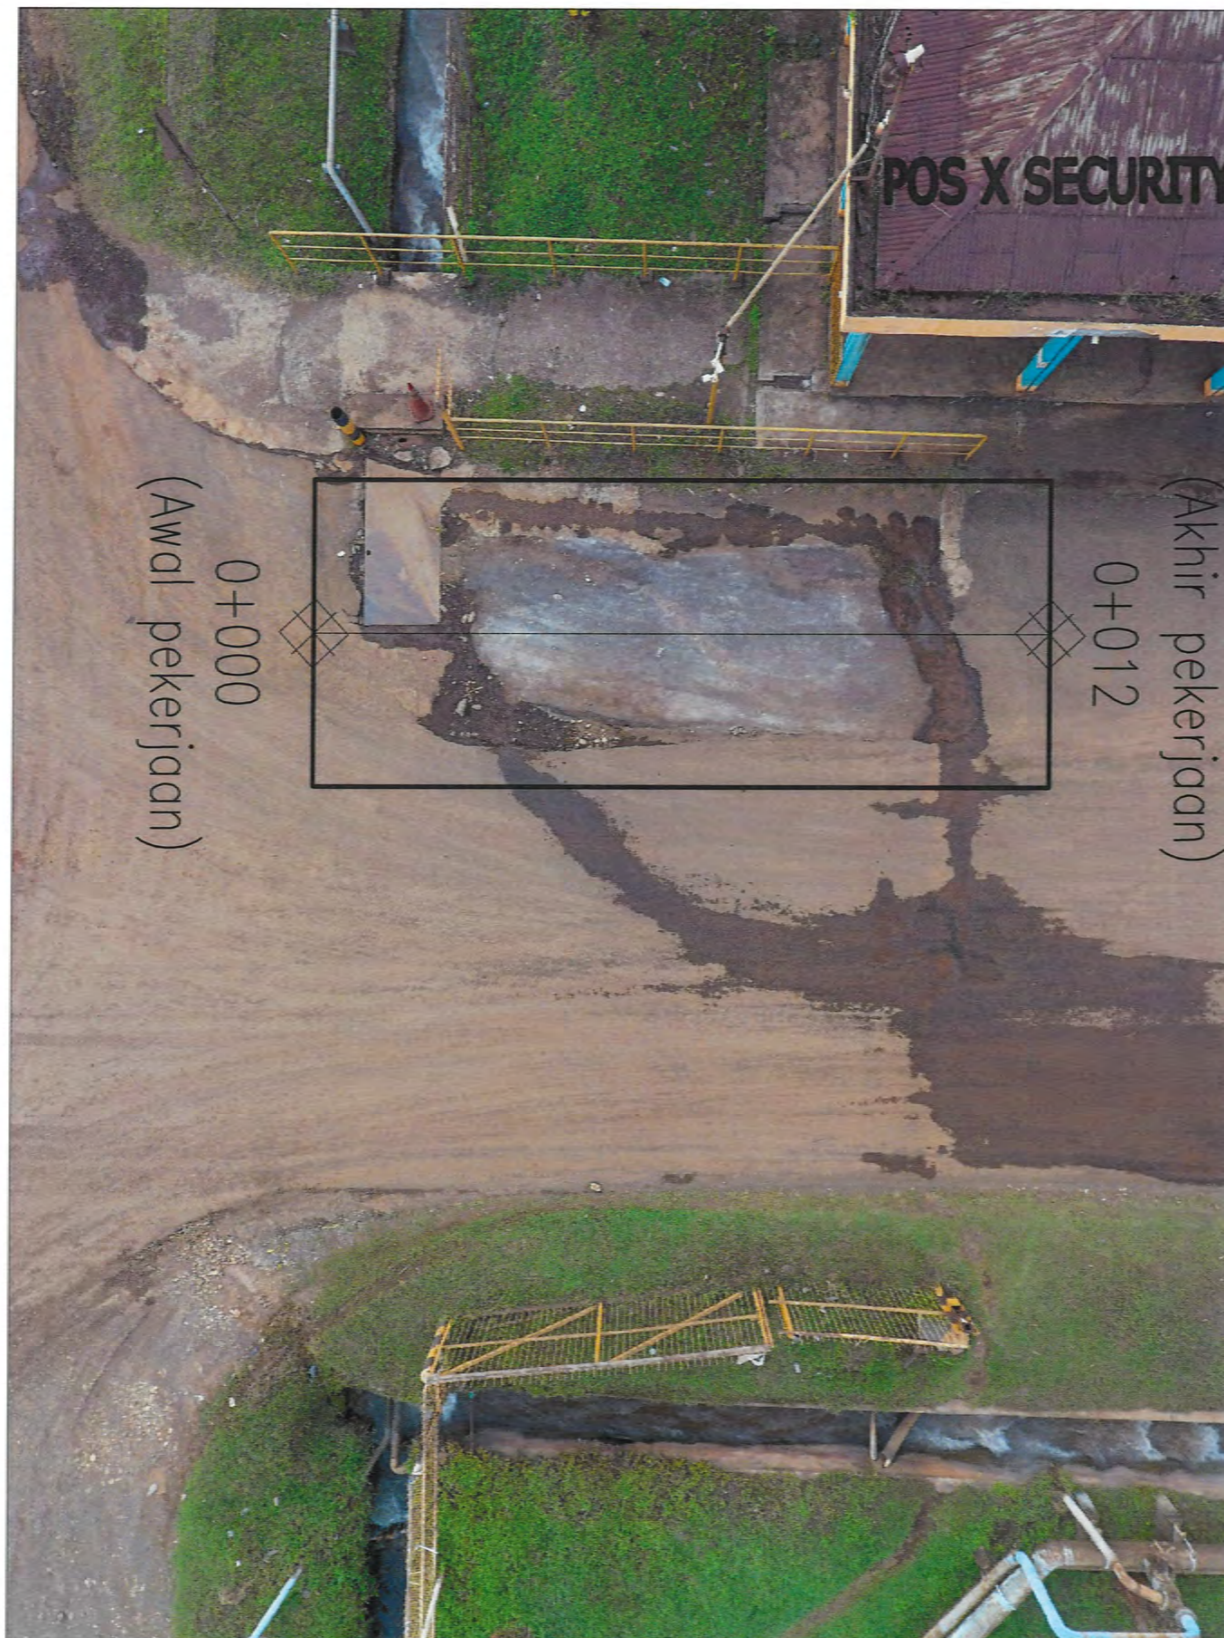

NAMA PROYEK / PROJECT NAME :

PRESERVASI JALAN ASPAL DI AREA FENI PLANT DAN GEOMIN

NO.NOTIFIKASI (NOTIFIKASI NUMBER)

2100000

LOKASI/LOCATION :

AREA (02) X POS SECURITY FENI PLANT PT. ANTAM, TBK UBPN KOLAKA

CATATAN / NOTES :

BAHU JALAN = BAHU EXISTING
ELEVASI RENCANA = ELEVASI EXISTING

DI GAMBAR / DRAWING :

Abd Gafur

ABD GAFUR S.T.

DI PERIKSA / CHECKED BY:

CONSTRUCTION MONITORING TEAM LEADER

Faisal Sabara

FASAL SABARA S.T.
NPP : 302589 8228

CIVIL PLANNING AND CONSTRUCTION MONITORING COORDINATION TEAM LEADER

Arzul

ARZUL
NPP : 301587 8227

CIVIL ASSISTANT MANAGER

Bachas Wisastra

BACHAS WISASTRA S.T.
NPP : 300985 7313

DI SETUJUI / APPROVED BY :

CIVIL AND EMPLOYMENT MANAGER

Luhut Adi Ramin Situmorang

LUHUT ADI RAMIN SITUMORANG S.T.M.T.
NPP : 101390 8114

ENGINEER SHIFTING MANAGER

Nasir Widong

NASIR WIDONG
NPP : 3083725894

NAMA GAMBAR / DRAWING NAME

SKALA/SCALE

LAYOUT LOKASI PEKERJAAN

N/S

TANGGAL / DATE

21 NOVEMBER 2022

NOMOR GAMBAR / DRAWING NUMBER

CYL-ASPAL FENI . GMIN-00690

NAMA PROYEK / PROJECT NAME :

PRESERVASI JALAN ASPAL DI AREA FENI PLANT DAN GEOMIN

NO.NOTIFIKASI (NOTIFIKASI NUMBER)

2100000

LOKASI/LOCATION :

AREA (01) X POS SECURITY FENI PLANT PT. ANTAM, TBK UBPN KOLAKA

CATATAN / NOTES :

BAHU JALAN = BAHU EXISTING
ELEVASI RENCANA = ELEVASI EXISTING

DI GAMBAR / DRAWING :

Abd. Gafur
ABD. GAFUR S.T.

DI PERIKSA / CHECKED BY:

CONSTRUCTION MONITORING TEAM LEADER

Faisal Sabara
FAISAL SABARA S.T.
NPP : 302589 8228

CIVIL PLANNING AND CONSTRUCTION MONITORING COORDINATION TEAM LEADER

Anzuli
ANZULI
NPP : 301587 8227

CIVIL ASSISTANT MANAGER

Baghas Husastra
BAGHAS HUSASTRA S.T.
NPP : 300985 7512

DI SETUJUI / APPROVED BY :

CIVIL AND EMPLOYMENT MANAGER

Utiyati
LIHUT UTIYATI S.T.M.T.
NPP : 181300 8114

ENGINEERING SHIFTING MANAGER

Nasir Hidding
NASIR HIDDING
NPP : 3093725894

NAMA GAMBAR / DRAWING NAME

SKALA/SCALE

POTONGAN MELINTANG


1:100

TANGGAL / DATE

21 NOVEMBER 2022

NOMOR GAMBAR / DRAWING NUMBER

CIV-ASPAL FENI - GMN-007RO

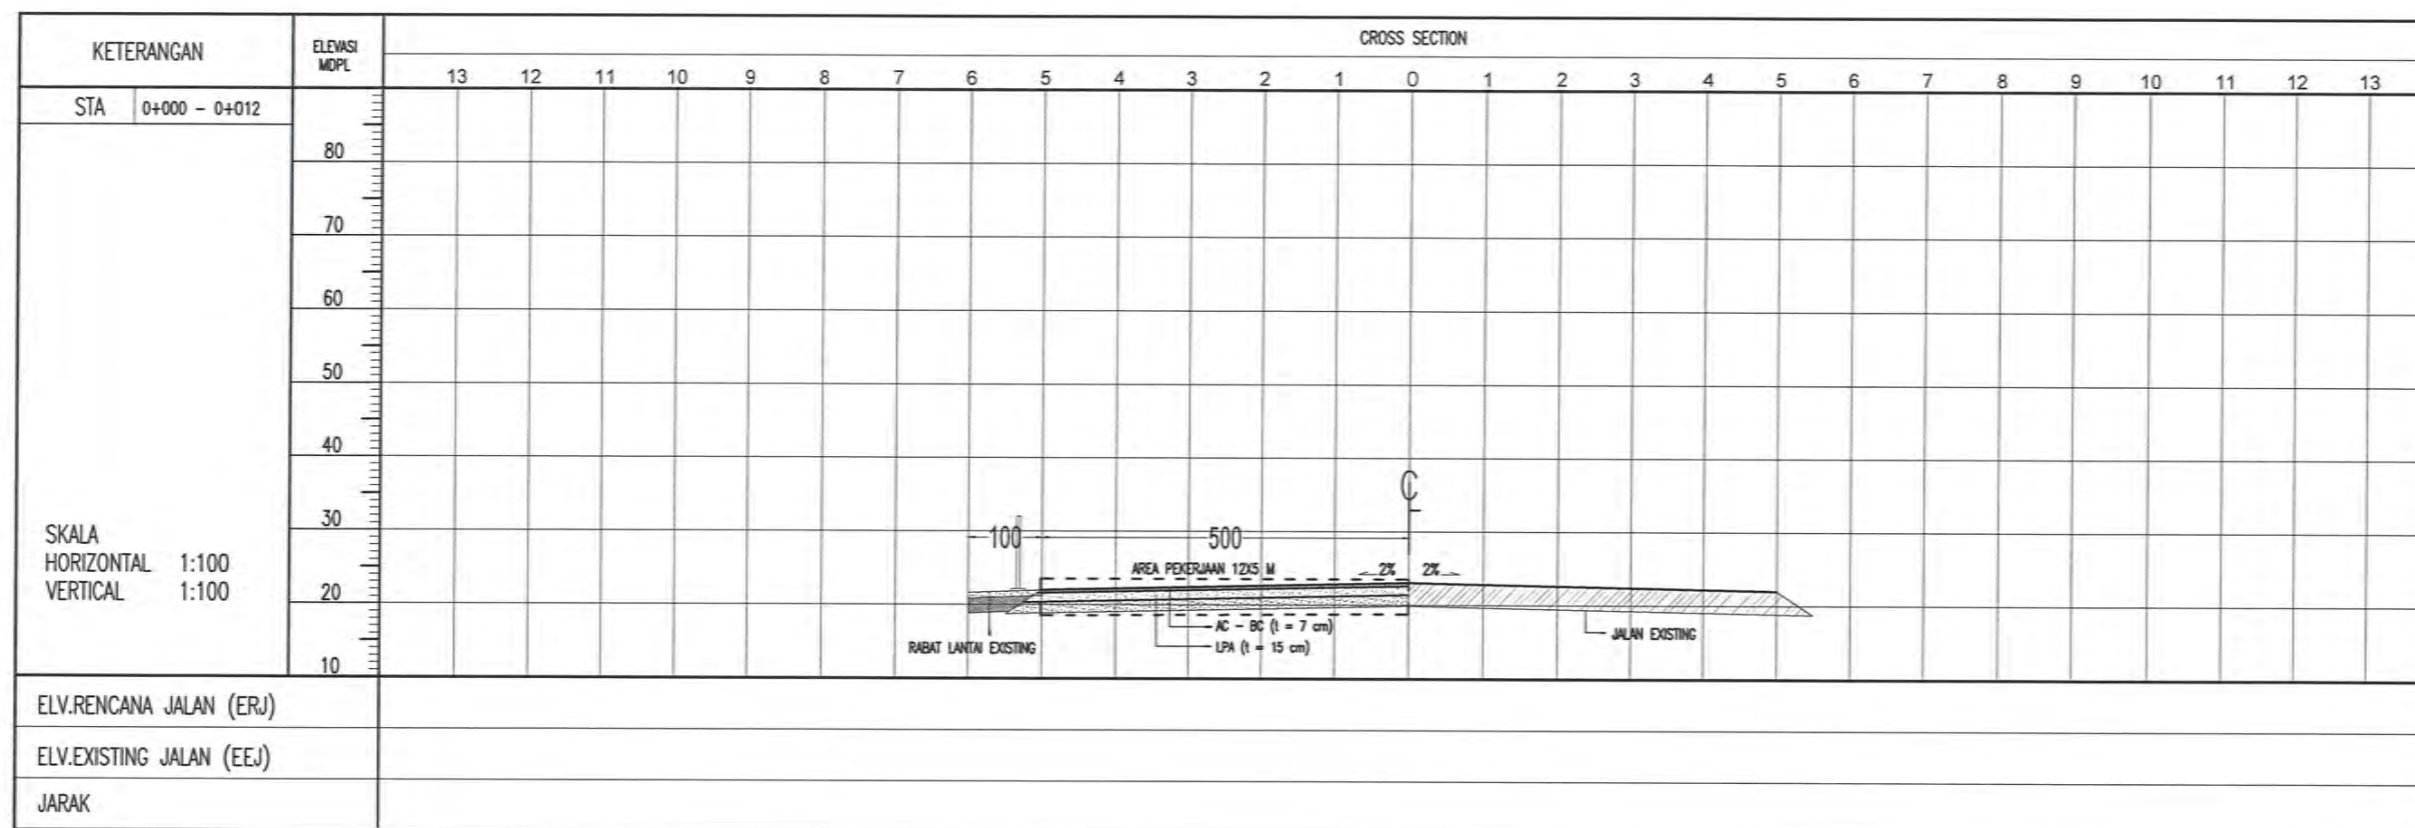

NAMA PROYEK / PROJECT NAME :

PRESERVASI JALAN ASPAL DI AREA FENI PLANT DAN GEOMIN

NO.NOTIFIKASI (NOTIFIKASI NUMBER)

2100000

LOKASI/LOCATION :

AREA (03) PINTU 1 FENI PLANT PT. ANTAM, TBK UBPN KOLAKA

CATATAN / NOTES :

BAHU JALAN = BAHU EXISTING
ELEVASI RENCANA = ELEVASI EXISTING

DI GAMBAR / DRAWING :

Abd. Gafur
ABD. GAFUR S.T.

DI PERIKSA / CHECKED BY:

CONSTRUCTION MONITORING TEAM LEADER

Faisal Sabara
FAISAL SABARA S.T.
NPP : 302589 8228

CIVIL PLANNING AND CONSTRUCTION MONITORING COORDINATION TEAM LEADER

Azul
AZUL
NPP : 301587 8227

CIVIL ASSISTANT MANAGER

Bachas Wisastira
BACHAS WISASTIRA S.T.
NPP : 300986 7313

DI SETUJUI / APPROVED BY :

CIVIL AND EMPLACEMENT MANAGER

Luhut Adi Rawan Sidamorang
LUHUT ADI RAWAN SIDAMORANG S.T.M.T.
NPP : 101380 8114

ENGINEER SHIFTING MANAGER

Nasir Moding
NASIR MODING
NPP : 3093725894

NAMA GAMBAR / DRAWING NAME

SKALA/SCALE

LAYOUT LOKASI PEKERJAAN DAN LONG SECTION


1/5

TANGGAL / DATE

21 NOVEMBER 2022

NOMOR GAMBAR / DRAWING NUMBER

CYL-ASPAL FENI - GMIN-008R0

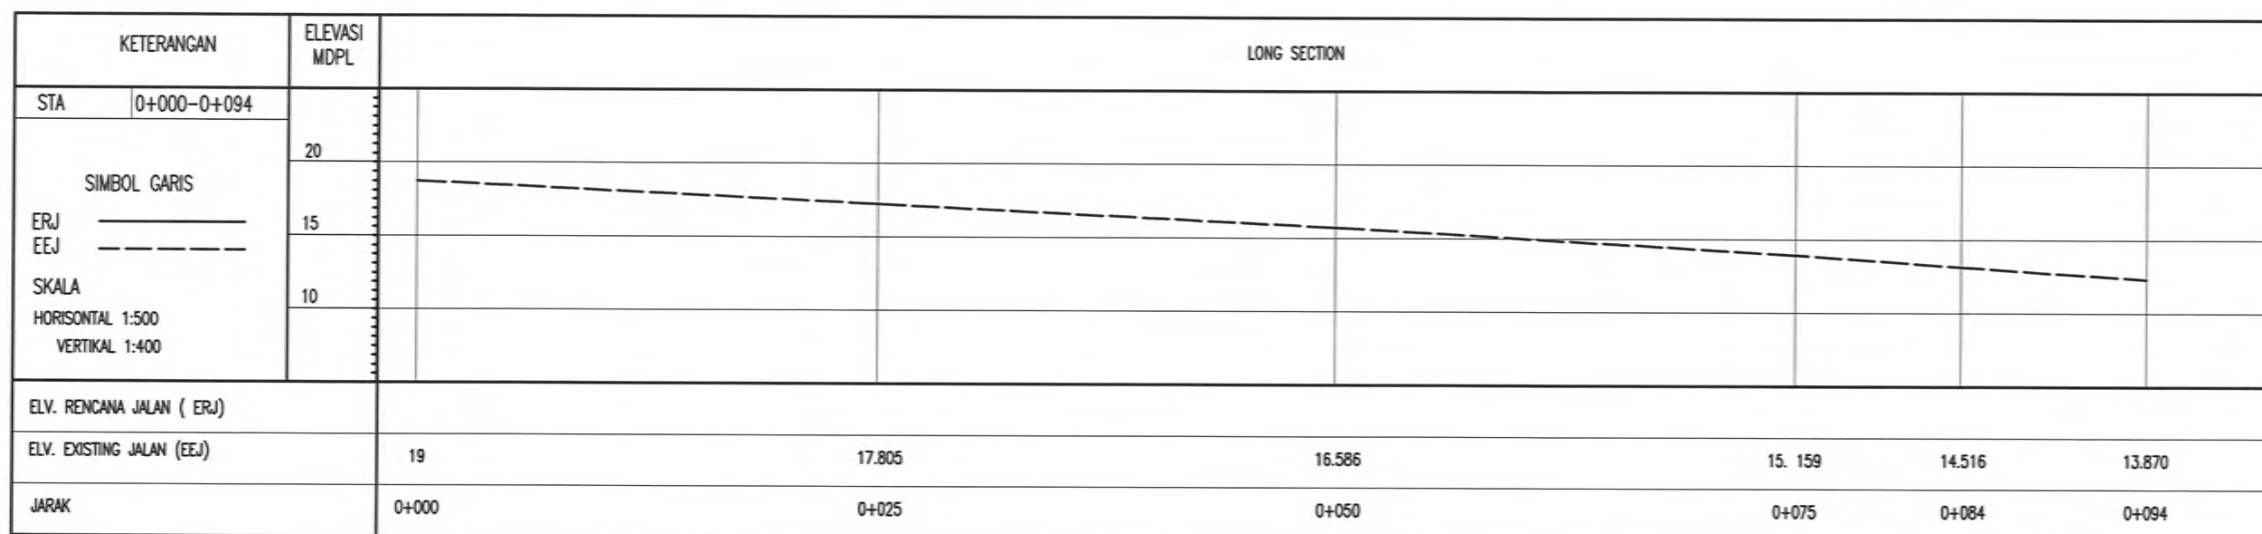



NAMA PROYEK / PROJECT NAME :

PRESERVASI JALAN ASPAL DI AREA FENI PLANT DAN GEOMIN

NO.NOTIFIKASI (NOTIFIKASI NUMBER)
2100000

LOKASI/LOCATION :

AREA (03) PINTU 1 FENI PLANT
PT. ANTAM, TBK UBPN KOLAKA

CATATAN / NOTES :

BAHU JALAN = BAHU EXISTING
ELEVASI RENCANA = ELEVASI EXISTING

DI GAMBAR / DRAWING :

Abd. Gafur S.T.
ABD. GAFFUR S.T.

DI PERIKSA / SHEKED BY:

CONSTRUCTION MONITORING TEAM LEADER

Faisal Sabara S.T.
FAISAL SABARA S.T.
NPP : 302569 8228

CIVIL PLANNING AND CONSTRUCTION MONITORING COORDINATION TEAM LEADER

Arzul
ARZUL
NPP : 301587 8227

CIVIL ASSISTANT MANAGER

Dharmas Wisastira S.T.
DHARMAS WISASTIRA S.T.
NPP : 300985 7313

DI SETUJUI / APPROVED BY :

CIVIL AND EMPLOYMENT MANAGER

Luhut Adi Irfan Situmorang S.T.M.T.
LUHUT ADI IRFAN SITUMORANG S.T.M.T.
NPP : 101.390 8114

ENGINEERING SHIFTING MANAGER

Nasir Widong
NASIR WIDONG
NPP : 3083725884

NAMA GAMBAR / DRAWING NAME

SKALA/SCALE

POTONGAN MELINTANG


1:100

TANGGAL / DATE

21 NOVEMBER 2022

NOMOR GAMBAR / DRAWING NUMBER

CIV-ASPAL FENI - GIN-009RD

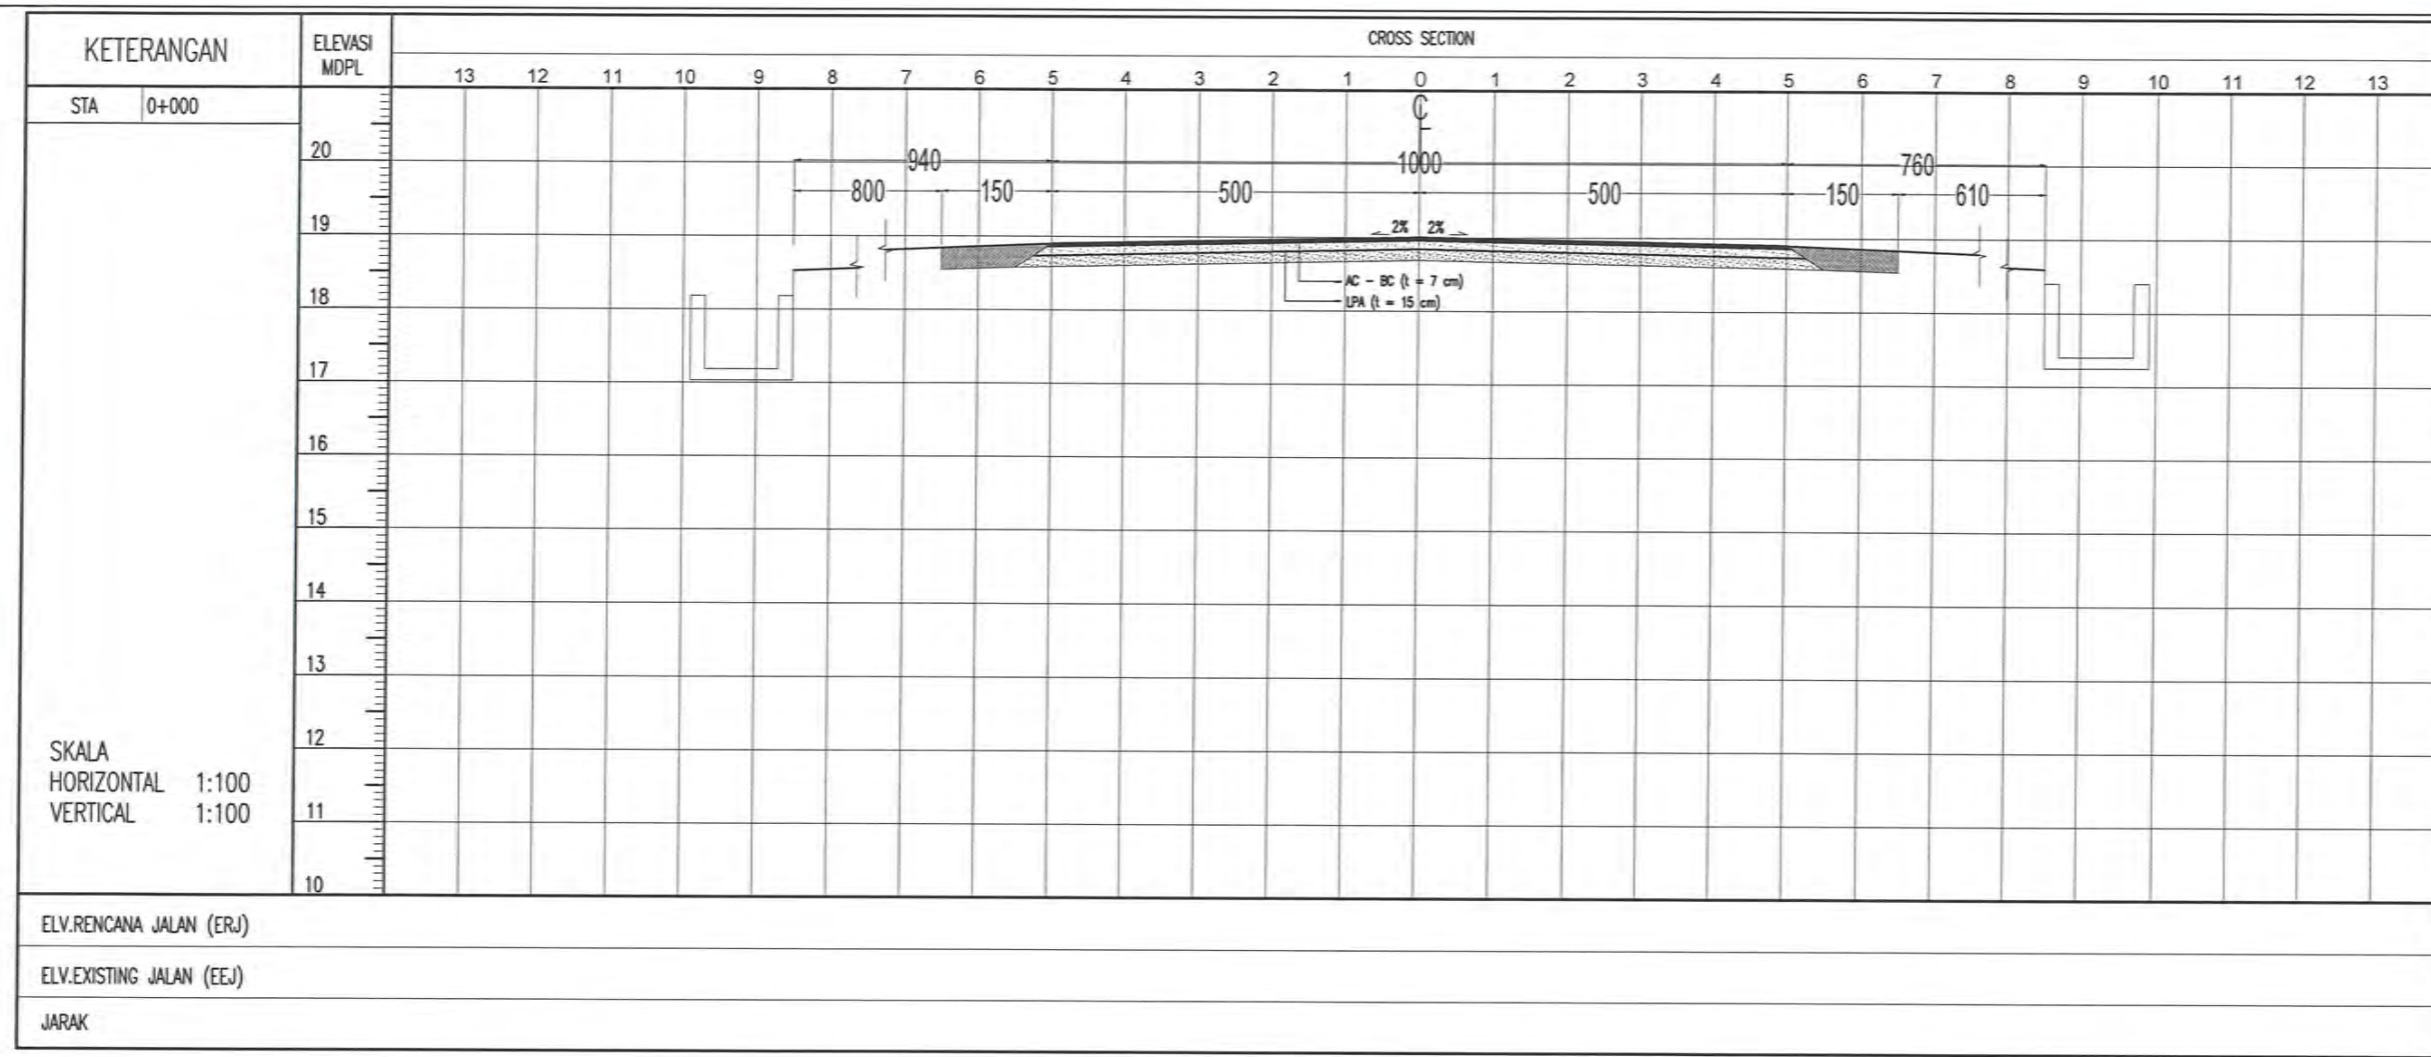


SKALA
HORIZONTAL 1:100
VERTICAL 1:100

ELV.RENCANA JALAN (ERJ)

ELV.EXISTING JALAN (EEJ)

JARAK

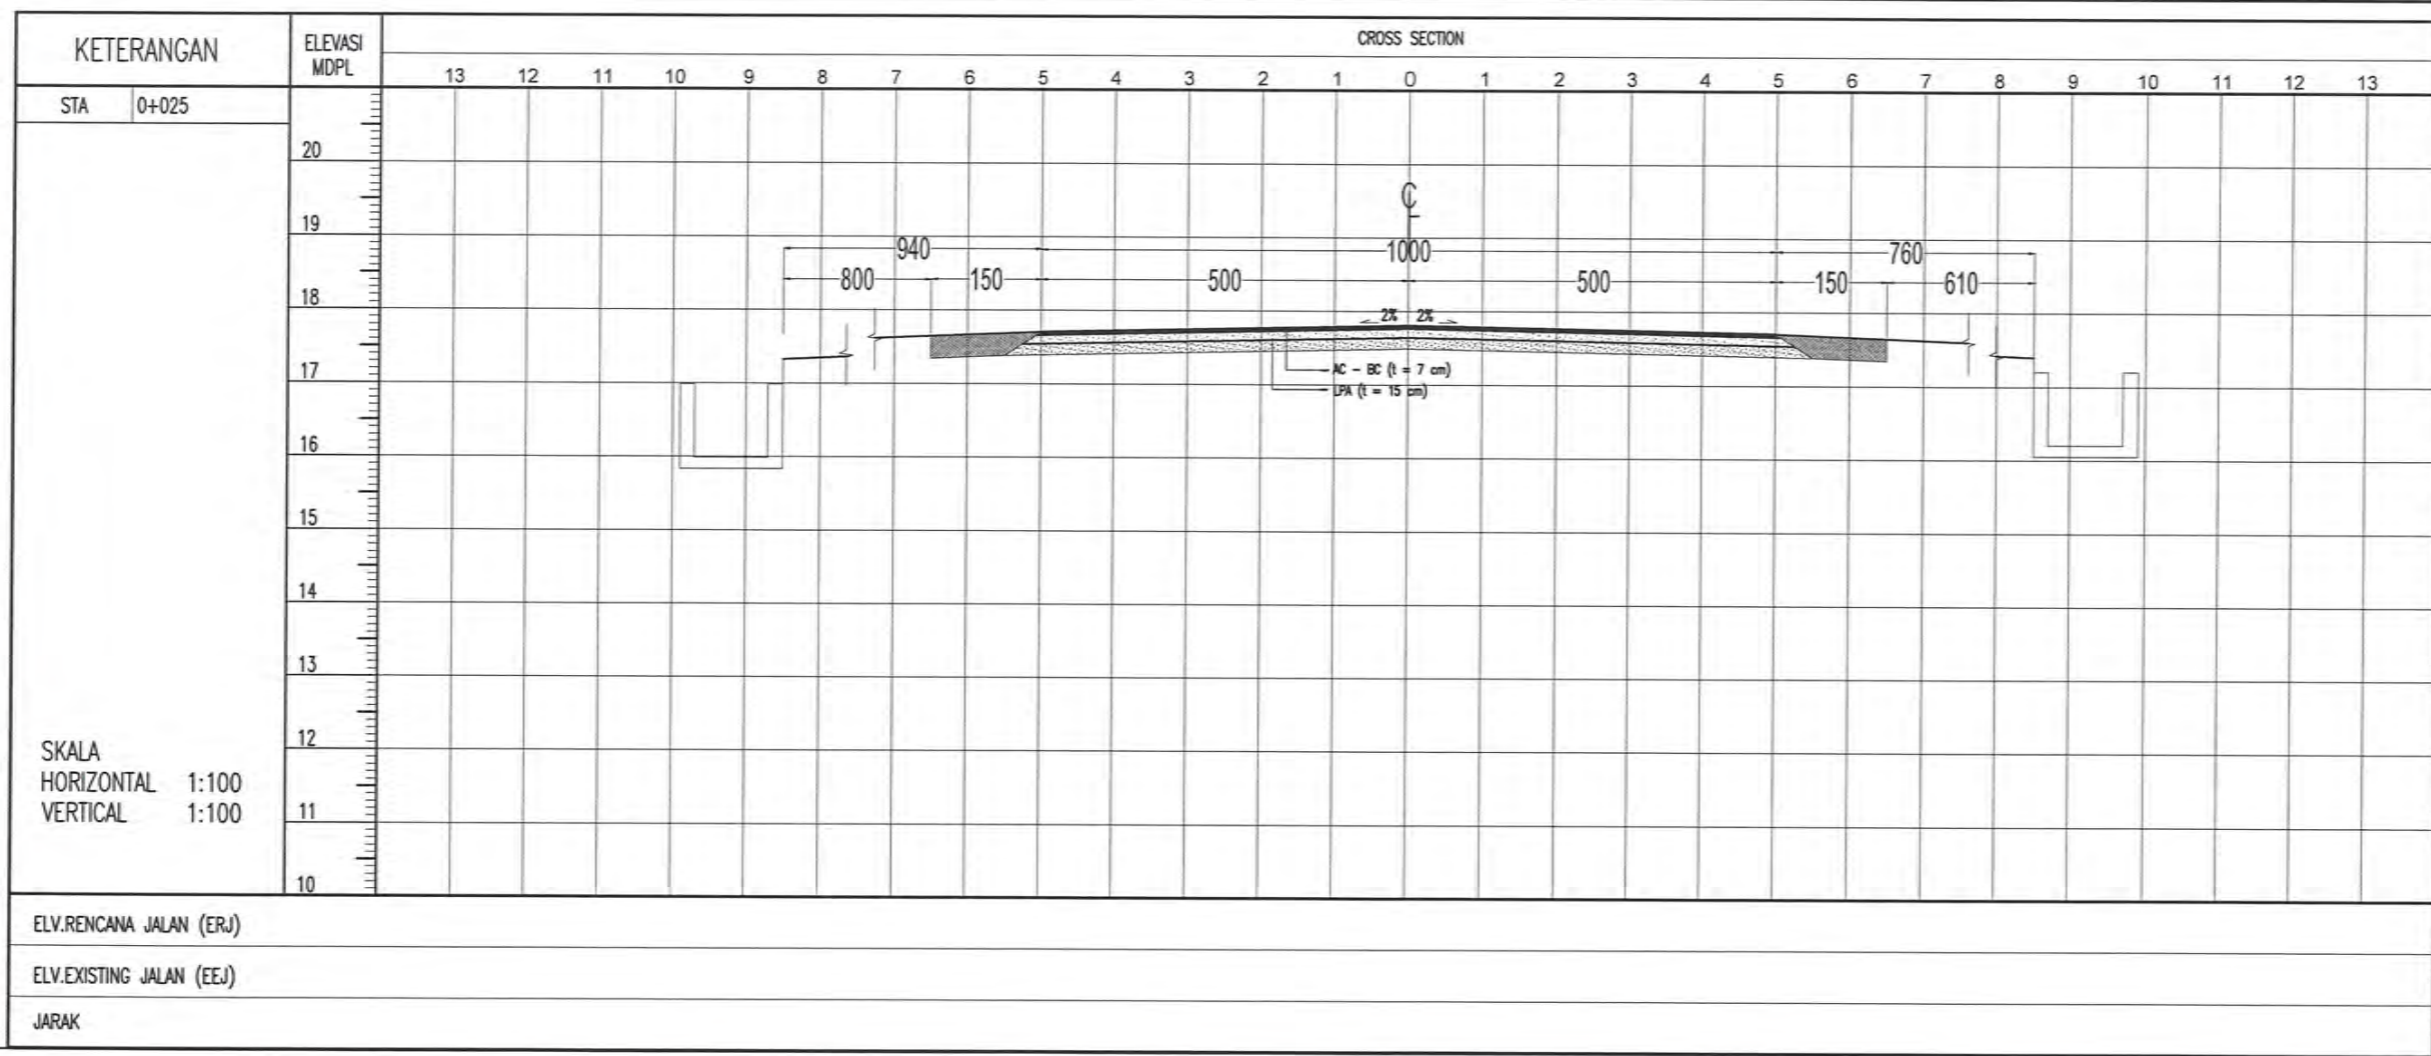


SKALA
HORIZONTAL 1:100
VERTICAL 1:100

ELV.RENCANA JALAN (ERJ)


ELV.EXISTING JALAN (EEJ)

JARAK

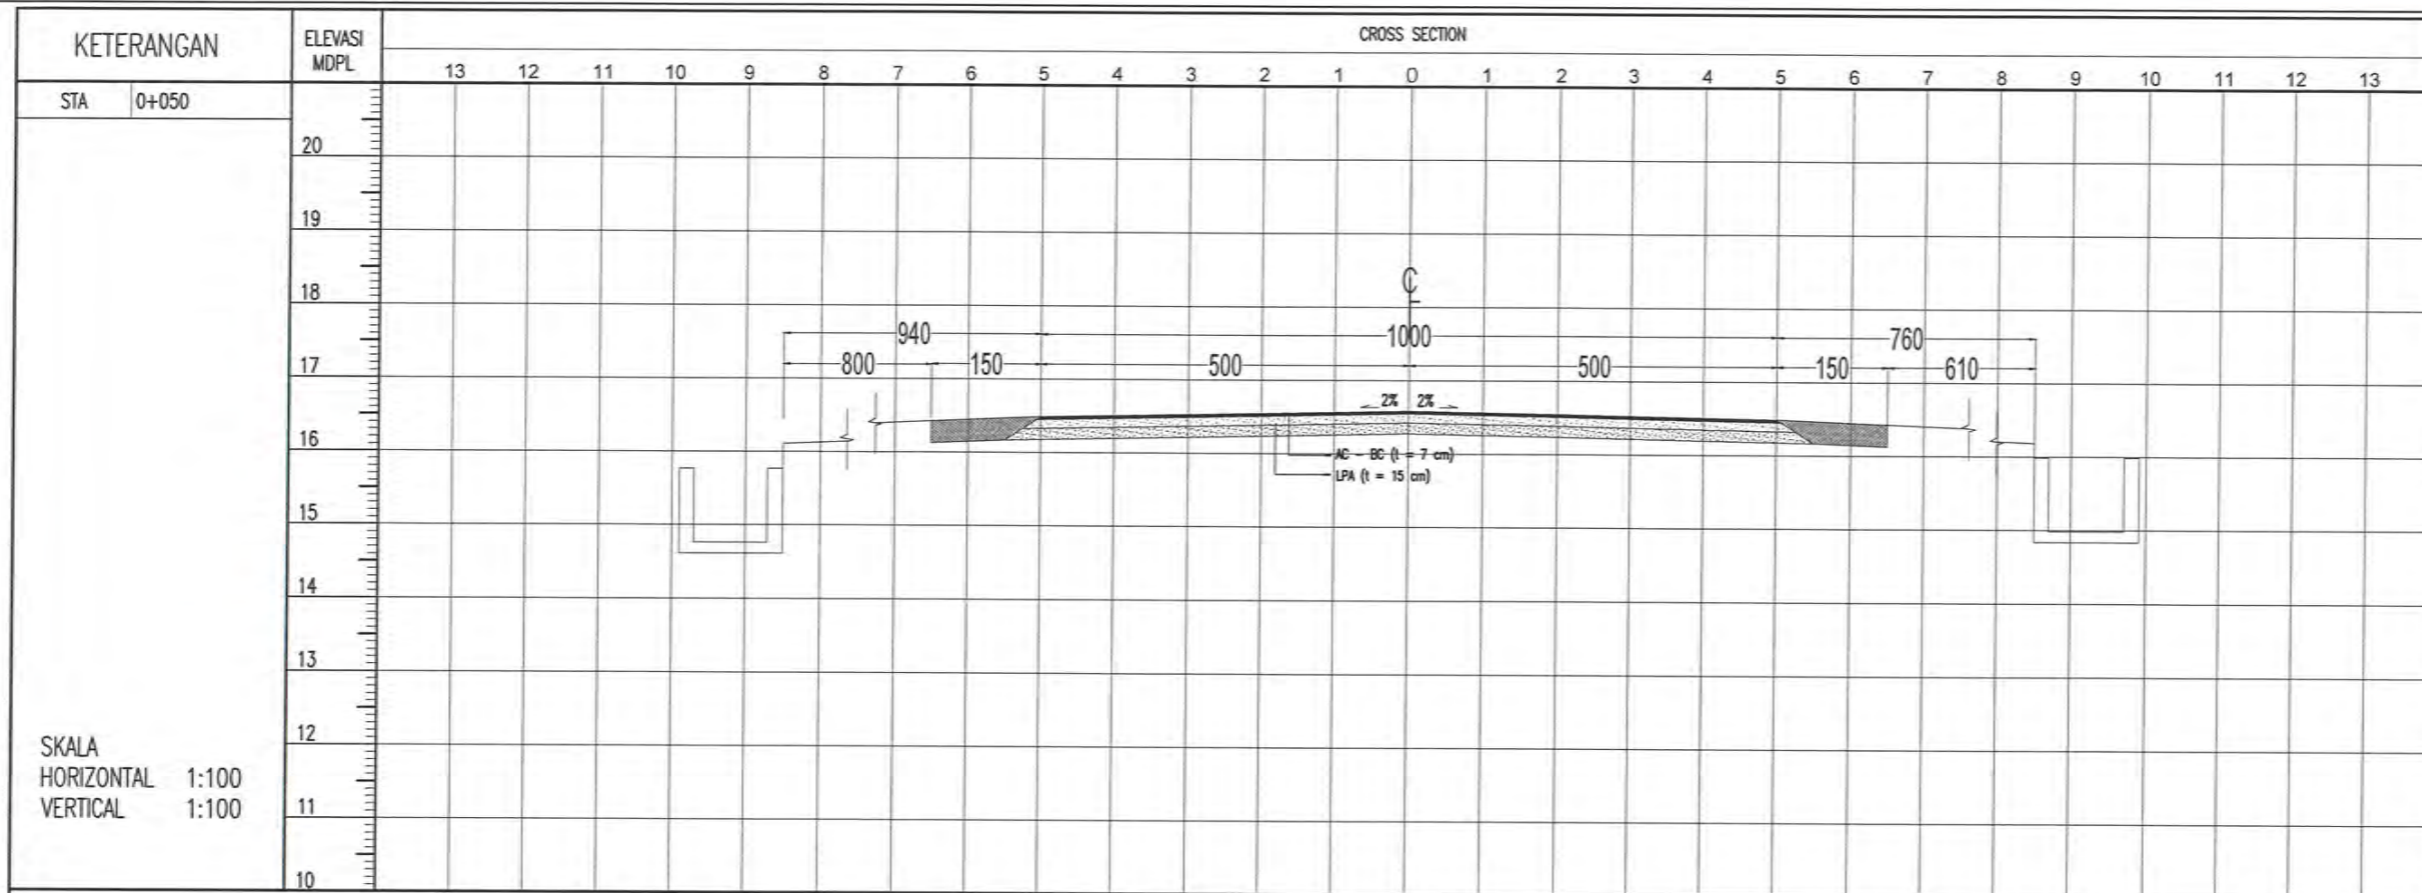

SKALA
HORIZONTAL 1:100
VERTICAL 1:100

ELV.RENCANA JALAN (ERJ)
ELV.EXISTING JALAN (EEJ)
JARAK

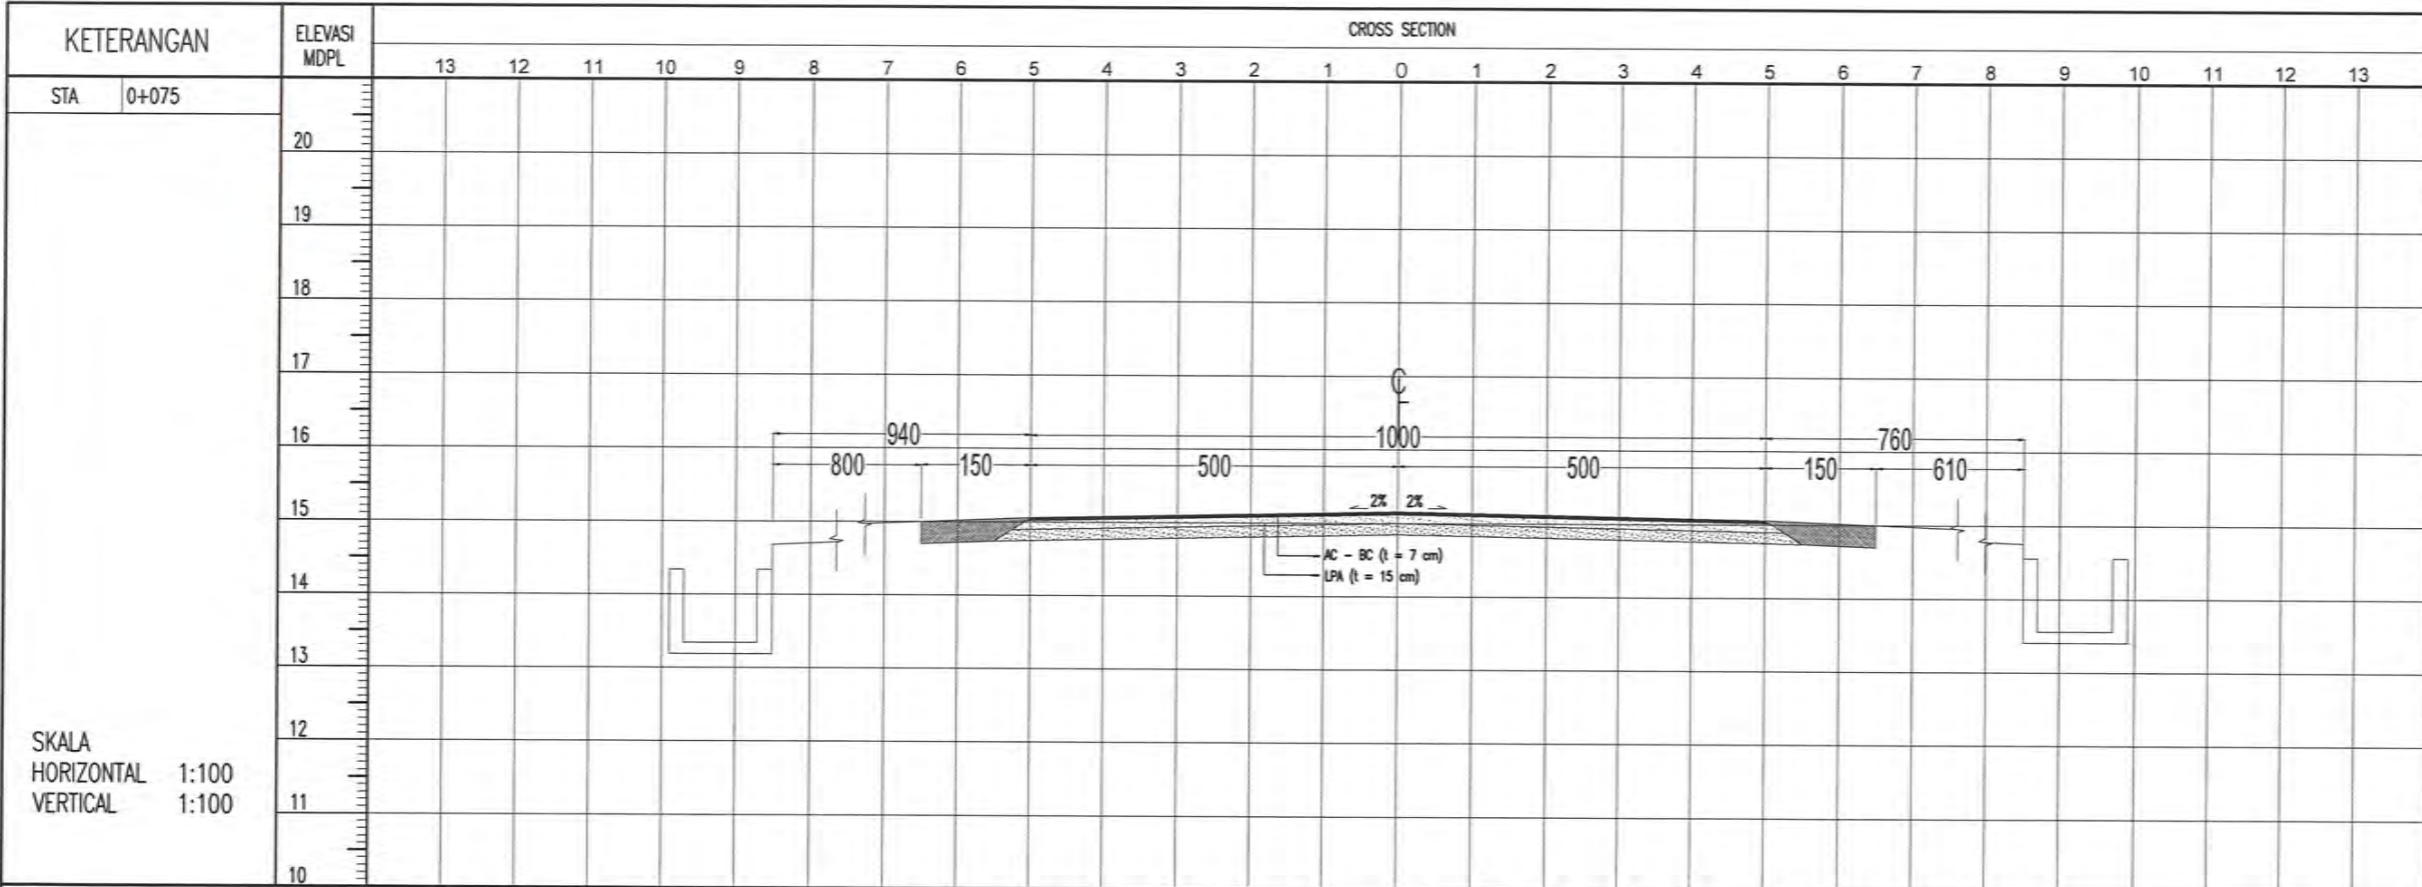

SKALA
HORIZONTAL 1:100
VERTICAL 1:100

ELV.RENCANA JALAN (ERJ)
ELV.EXISTING JALAN (EEJ)
JARAK



NAMA PROYEK / PROJECT NAME :
PRESERVASI JALAN ASPAL DI AREA FENI PLANT DAN GEOMIN

NO.NOTIFIKASI (NOTIFIKASI NUMBER)
2100000

LOKASI/LOCATION :
AREA (03) PINTU 1 FENI PLANT PT. ANTAM, TBK UBPN KOLAKA

CATATAN / NOTES :
BAHU JALAN = BAHU EXISTING
ELEVASI RENCANA = ELEVASI EXISTING

DI GAMBAR / DRAWING :

ABD. GAFUR S.T.

DI PERIKSA / CHECKED BY:
CONSTRUCTION MONITORING TEAM LEADER

FAISAL SABARA S.T.
NPP : 302589 8228
CIVIL PLANNING AND CONSTRUCTION MONITORING COORDINATION TEAM LEADER

RIZKI
NPP : 301587 8227
CIVIL ASSISTANT MANAGER

RAGHOS WISASTINA S.T.
NPP : 300885 7313

DI SETUJUI / APPROVED BY :
CIVIL AND ENFORCEMENT MANAGER

LUHUT ADI IRWAN SITUMORANG S.T.M.T.
NPP : 101390 8114
ENGINEERING SHIFTING MANAGER

NASIR MODING
NPP : 3083725884

NAMA GAMBAR / DRAWING NAME	SKALA/SCALE
POTONGAN MELINTANG	1:100
TANGGAL / DATE	21 NOVEMBER 2022
NOMOR GAMBAR / DRAWING NUMBER	CYL-ASPAL FENI . GMM-010R0



NAMA PROYEK / PROJECT NAME :

PRESERVASI JALAN ASPAL DI AREA FENI PLANT DAN GEOMIN

NO.NOTIFIKASI (NOTIFIKASI NUMBER)

2100000

LOKASI/LOCATION :

AREA (03) PINTU 1 FENI PLANT PT. ANTAM, TBK UBPN KOLAKA

CATATAN / NOTES :

BAHU JALAN = BAHU EXISTING
ELEVASI RENCANA = ELEVASI EXISTING

DI GAMBAR / DRAWING :

[Signature]
ABD GAFUR S.T.

DI PERIKSA / SHEKED BY:

CONSTRUCTION MONITORING TEAM LEADER

[Signature]
FAISAL SABARA S.T.
NPP : 302589 8228

CIVIL PLANNING AND CONSTRUCTION MONITORING COORDINATION TEAM LEADER

[Signature]
AZUL
NPP : 301587 8227

CIVIL ASSISTANT MANAGER

[Signature]
RACHAS WISASTRA S.T.
NPP : 300985-7318

DI SETUJUI / APPROVED BY :

CIVIL AND EMBLEMMENT MANAGER

[Signature]
LUHUT ADI IRWAN SUDAMORANG S.T.M.T.
NPP : 101380 8114

ENGINEERING SHIFTING MANAGER



[Signature]
NASIR MUDING
NPP : 3083725884

NAMA GAMBAR / DRAWING NAME SKALA/SCALE

POTONGAN MELINTANG 1:100

TANGGAL / DATE 21 NOVEMBER 2022

NOMOR GAMBAR / DRAWING NUMBER CIV-ASPAL FENI - GIN-011R0

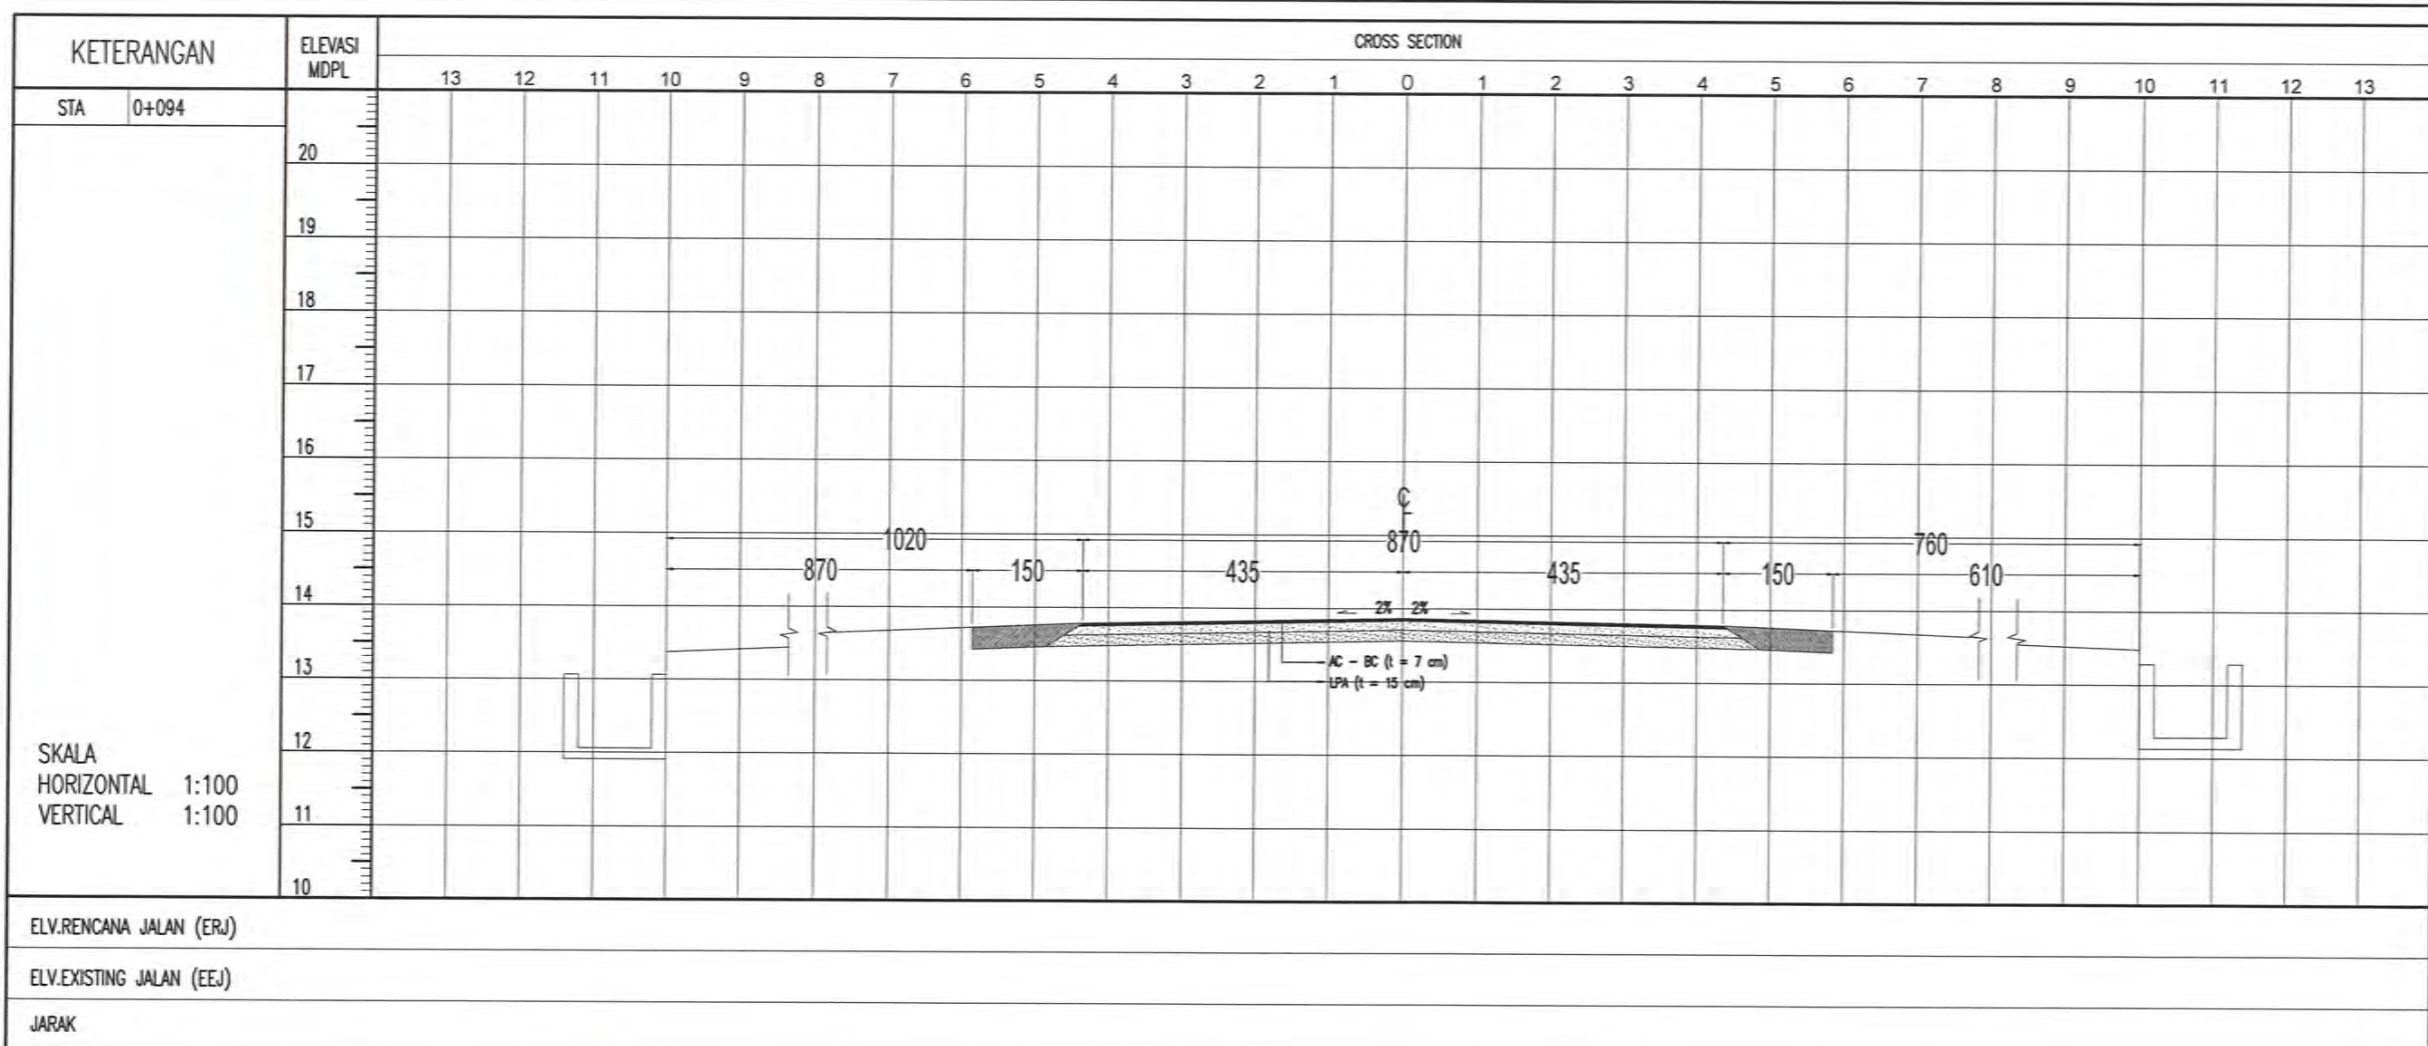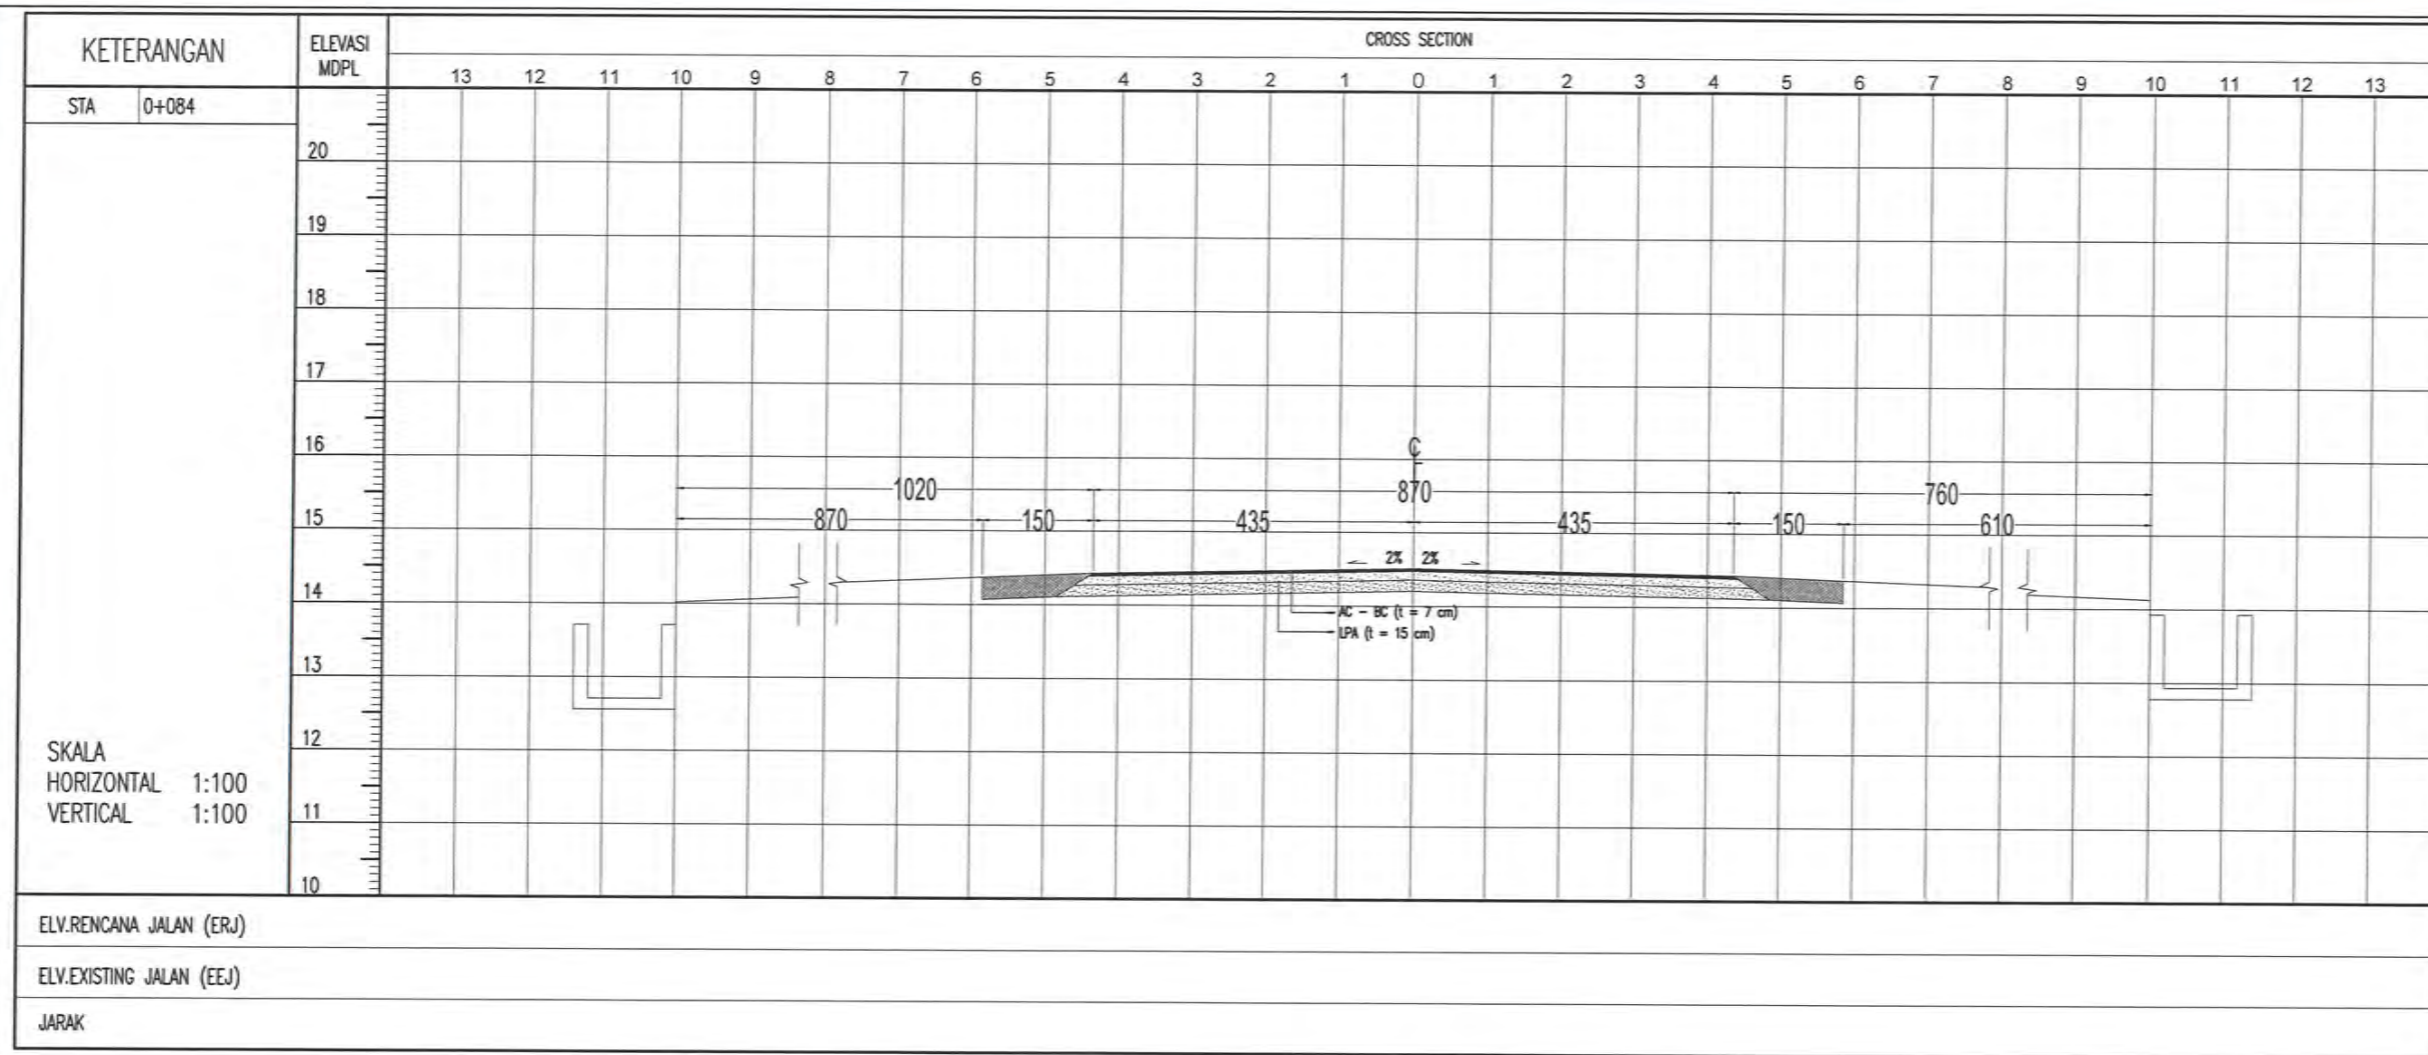

SKALA
HORIZONTAL 1:100
VERTICAL 1:100

ELV.RENCANA JALAN (ERJ)

ELV.EXISTING JALAN (EEJ)

JARAK

JARAK



(Akhir pekerjaan)



NAMA PROYEK / PROJECT NAME :

PRESERVASI JALAN ASPAL DI AREA FENI PLANT DAN GEOMIN

NO.NOTIFIKASI (NOTIFIKASI NUMBER)

2100000

LOKASI/LOCATION :

AREA (04) RD 3
PT. ANTAM, TBK UBPN KOLAKA

CATATAN / NOTES :

BAHU JALAN = BAHU EXISTING
ELEVASI RENCANA = ELEVASI EXISTING

DI GAMBAR / DRAWING :

Abd. Gafur
ABD. GAFUR S.T.

DI PERIKSA / CHECKED BY:

CONSTRUCTION MONITORING TEAM LEADER

Pasal Sabara
PASAL SABARA S.T.
NPP : 302589 8228

CIVIL PLANNING AND CONSTRUCTION MONITORING COORDINATION TEAM LEADER

Arzul
ARZUL
NPP : 301587 8227

CIVIL ASSISTANT MANAGER

Bachus Wisastra
BACHUS WISASTRA S.T.
NPP : 300985 7543

DI SETUJUI / APPROVED BY :

CIVIL AND EMPLACEMENT MANAGER

Luhut Adi Rawan
LUHUT ADI RAWAN SUDIMORANG S.T.M.T.
NPP : 101390 8114

ENGINEER SHIFTING MANAGER

Masri Moding
MASRI MODING
NPP : 3093725894

NAMA GAMBAR / DRAWING NAME

SKALA/SCALE

LAYOUT LOKASI PEKERJAAN DAN LONG SECTION

1/5

TANGGAL / DATE

21 NOVEMBER 2022

NOMOR GAMBAR / DRAWING NUMBER

CYL-ASPAL FENI - GMIN-012RD

KETERANGAN		ELEVASI MDPL	LONG SECTION				
STA	0+000-0+058						
SIMBOL GARIS							
ERJ	—————	30					
EEJ	- - - - -	20					
SKALA		10					
HORIZONTAL 1:400		0					
VERTIKAL 1:1000							
ELV. RENCANA JALAN (ERJ)							
ELV. EXISTING JALAN (EEJ)		30	29.765	28.786	26.232	26.009	
JARAK		0+000	0+025	0+030	0+050	0+058	



NAMA PROYEK / PROJECT NAME :

PRESERVASI JALAN ASPAL DI AREA FENI PLANT DAN GEOMIN

NO.NOTIFIKASI (NOTIFIKASI NUMBER)

2100000

LOKASI/LOCATION :

AREA (04) RD 3
PT. ANTAM, TBK UBPN KOLAKA

CATATAN / NOTES :

BAHU JALAN = BAHU EXISTING
ELEVASI RENCANA = ELEVASI EXISTING

DI GAMBAR / DRAWING :

Abd. Gafur S.T.
ABD. GAFUR S.T.

DI PERIKSA / CHECKED BY:
CONSTRUCTION MONITORING TEAM LEADER

Faisal Sabra S.T.
FAISAL SABRA S.T.
NPP : 302589 8228

CIVIL PLANNING AND CONSTRUCTION MONITORING COORDINATION TEAM LEADER

Azul
AZUL
NPP : 301587 8227

CIVIL ASSISTANT MANAGER

Barkas Wisatna S.T.
BARKAS WISATNA S.T.
NPP : 300985 7313

DI SETUJUI / APPROVED BY :

Luhtu Adi Irawan Selumorang S.T.M.T.
LUHTU ADI IRWAN SELUMORANG S.T.M.T.
NPP : 101300 8114

ENGINEERING SHIFTING MANAGER

Nasir Moding
NASIR MODING
NPP : 3093725884

NAMA GAMBAR / DRAWING NAME

SKALA/SCALE

POTONGAN MELINTANG



1:100

TANGGAL / DATE

21 NOVEMBER 2022

NOMOR GAMBAR / DRAWING NUMBER

CIL-ASPAL FENI - GIN-013RD

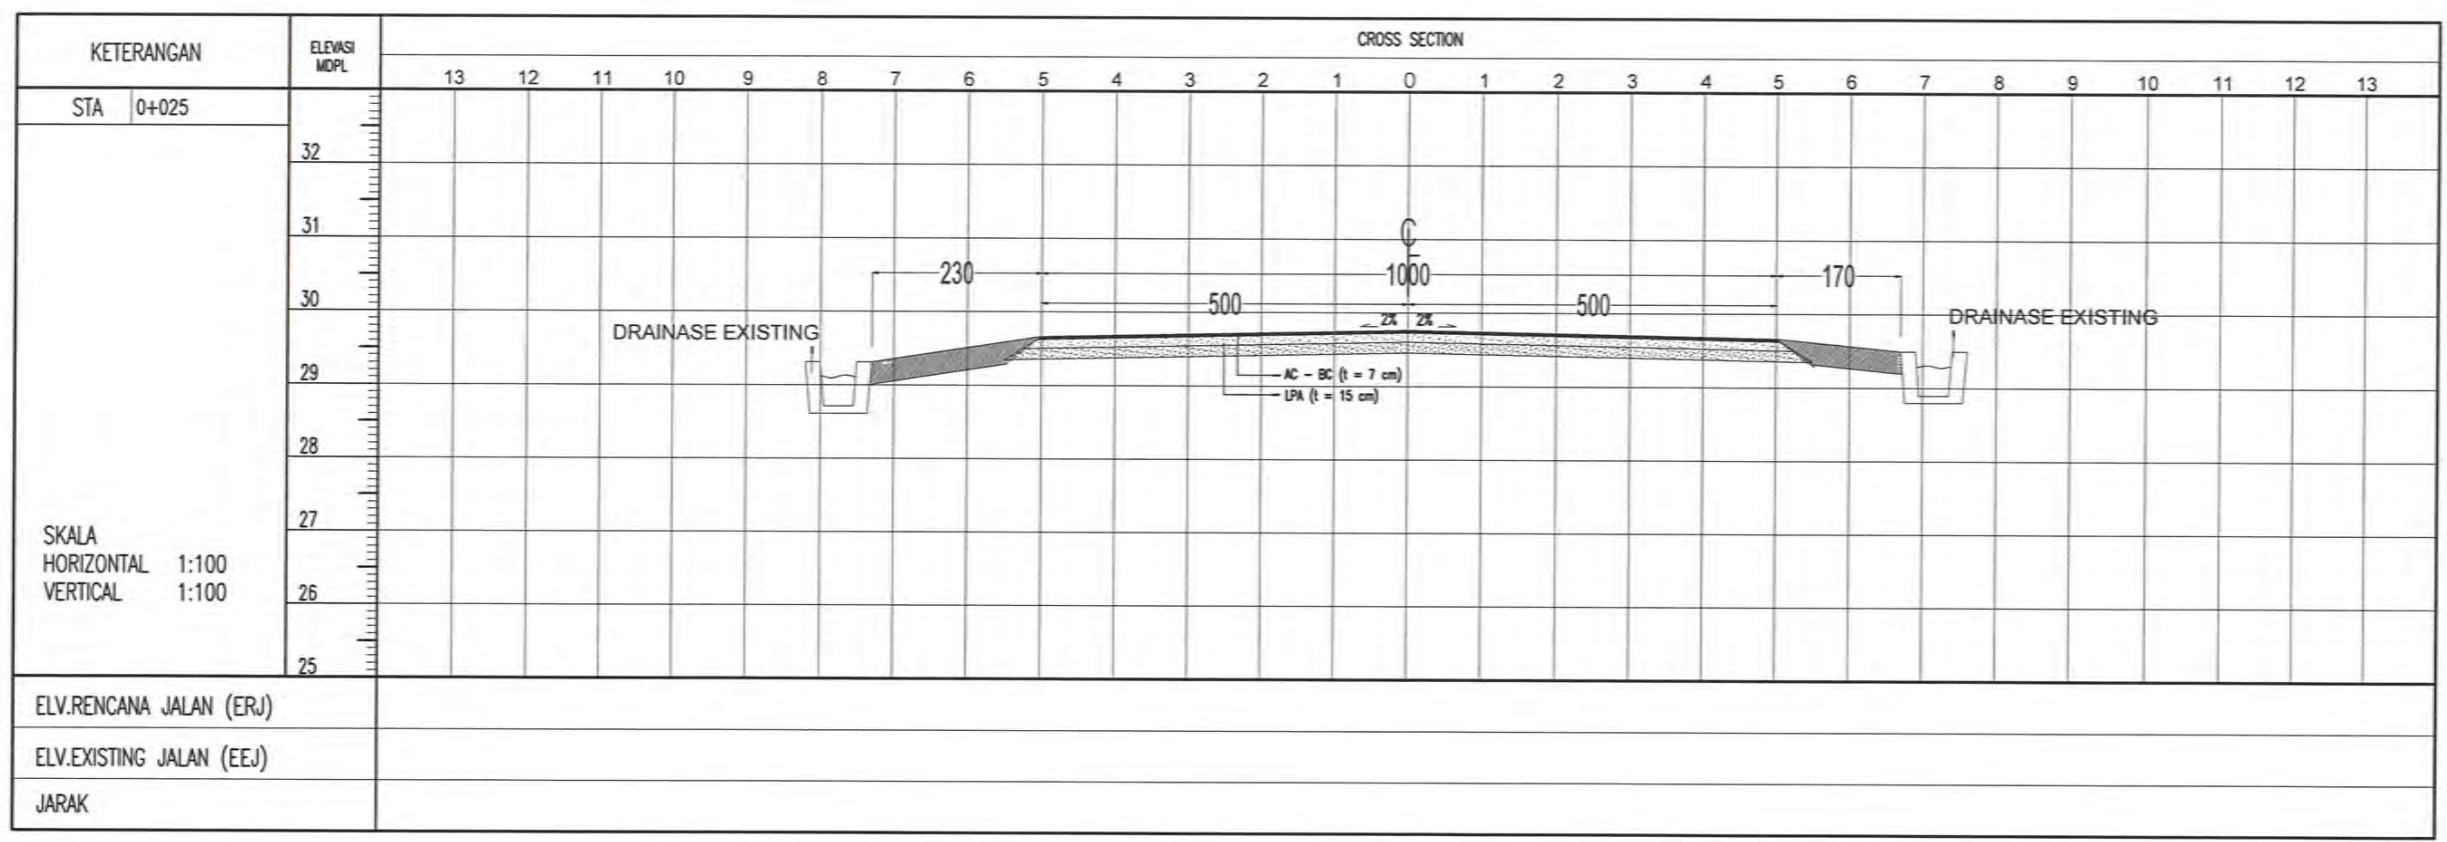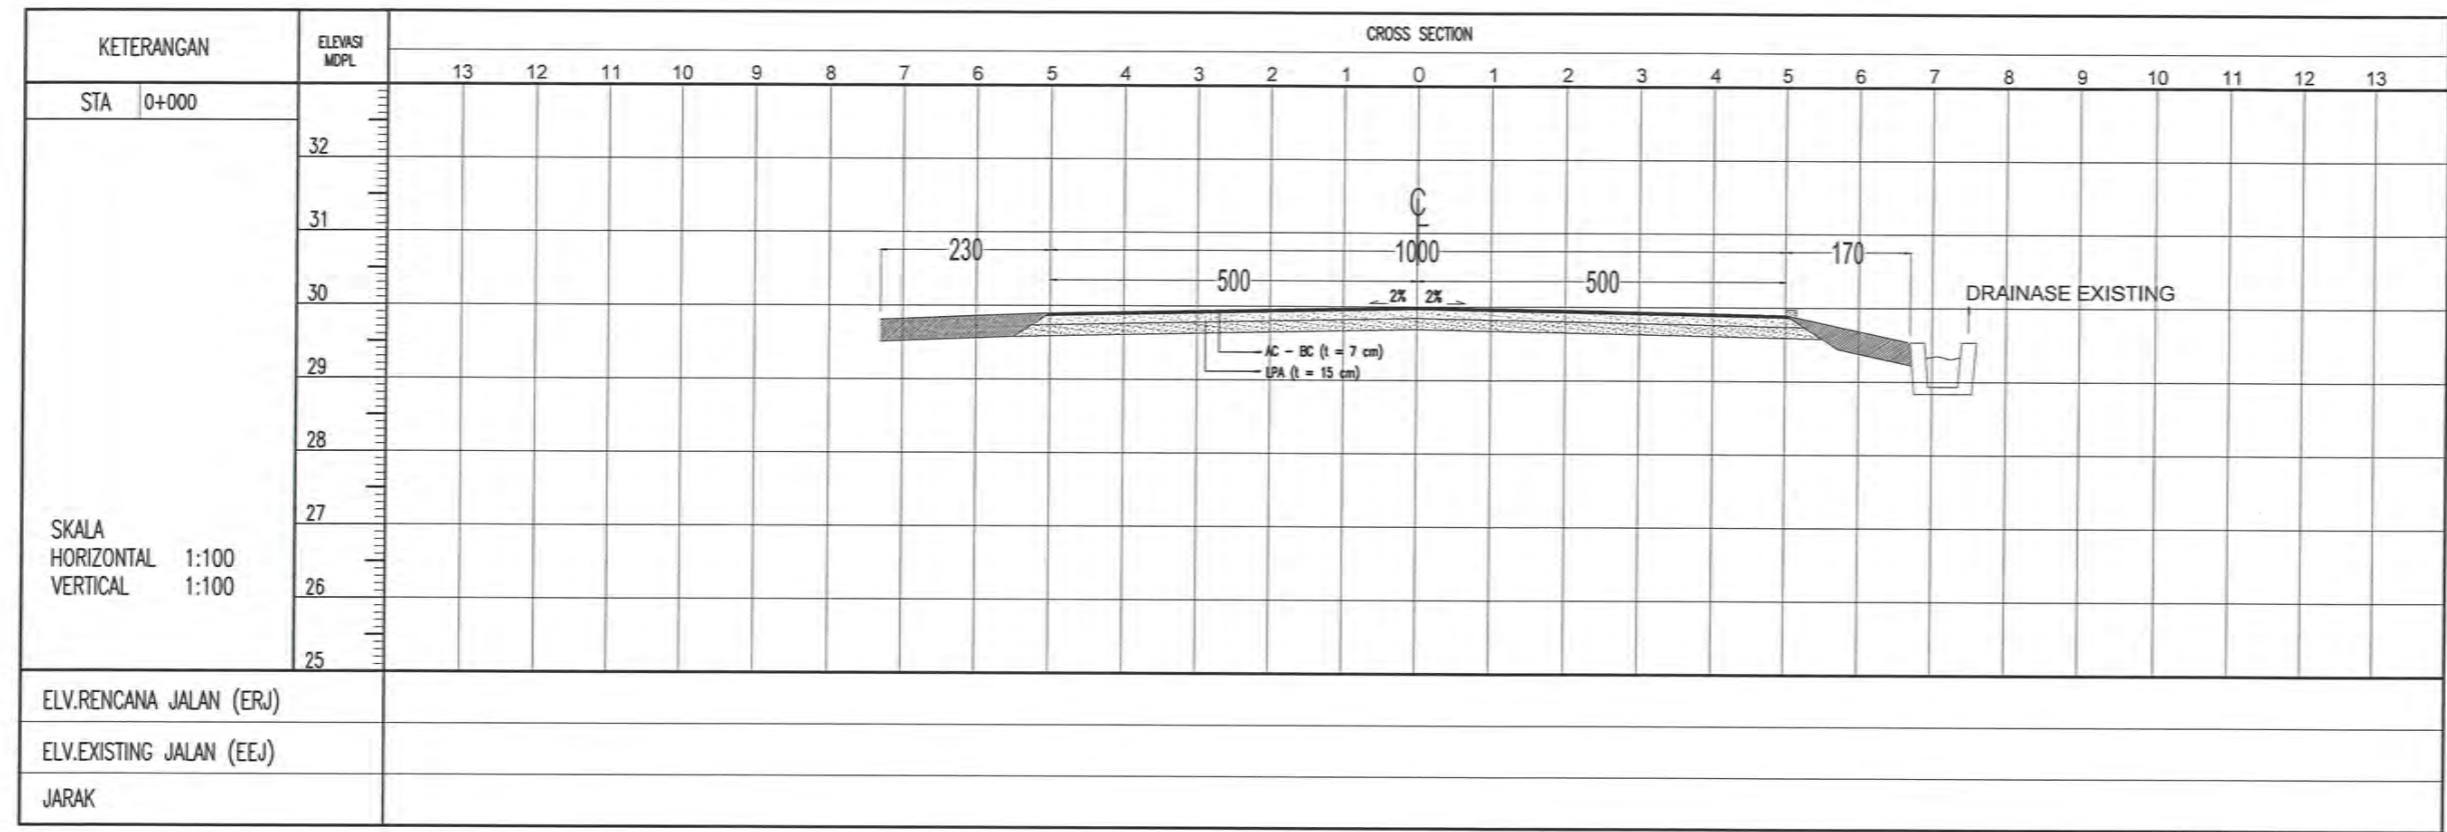

NAMA PROYEK / PROJECT NAME :

PRESERVASI JALAN ASPAL DI AREA
FENI PLANT DAN GEOMIN

NO.NOTIFIKASI (NOTIFIKASI NUMBER)


2100000

LOKASI/LOCATION :

AREA (04) RD 3
PT. ANTAM, TBK UBPN KOLAKA

CATATAN / NOTES :

BAHU JALAN = BAHU EXISTING
ELEVASI RENCANA = ELEVASI EXISTING

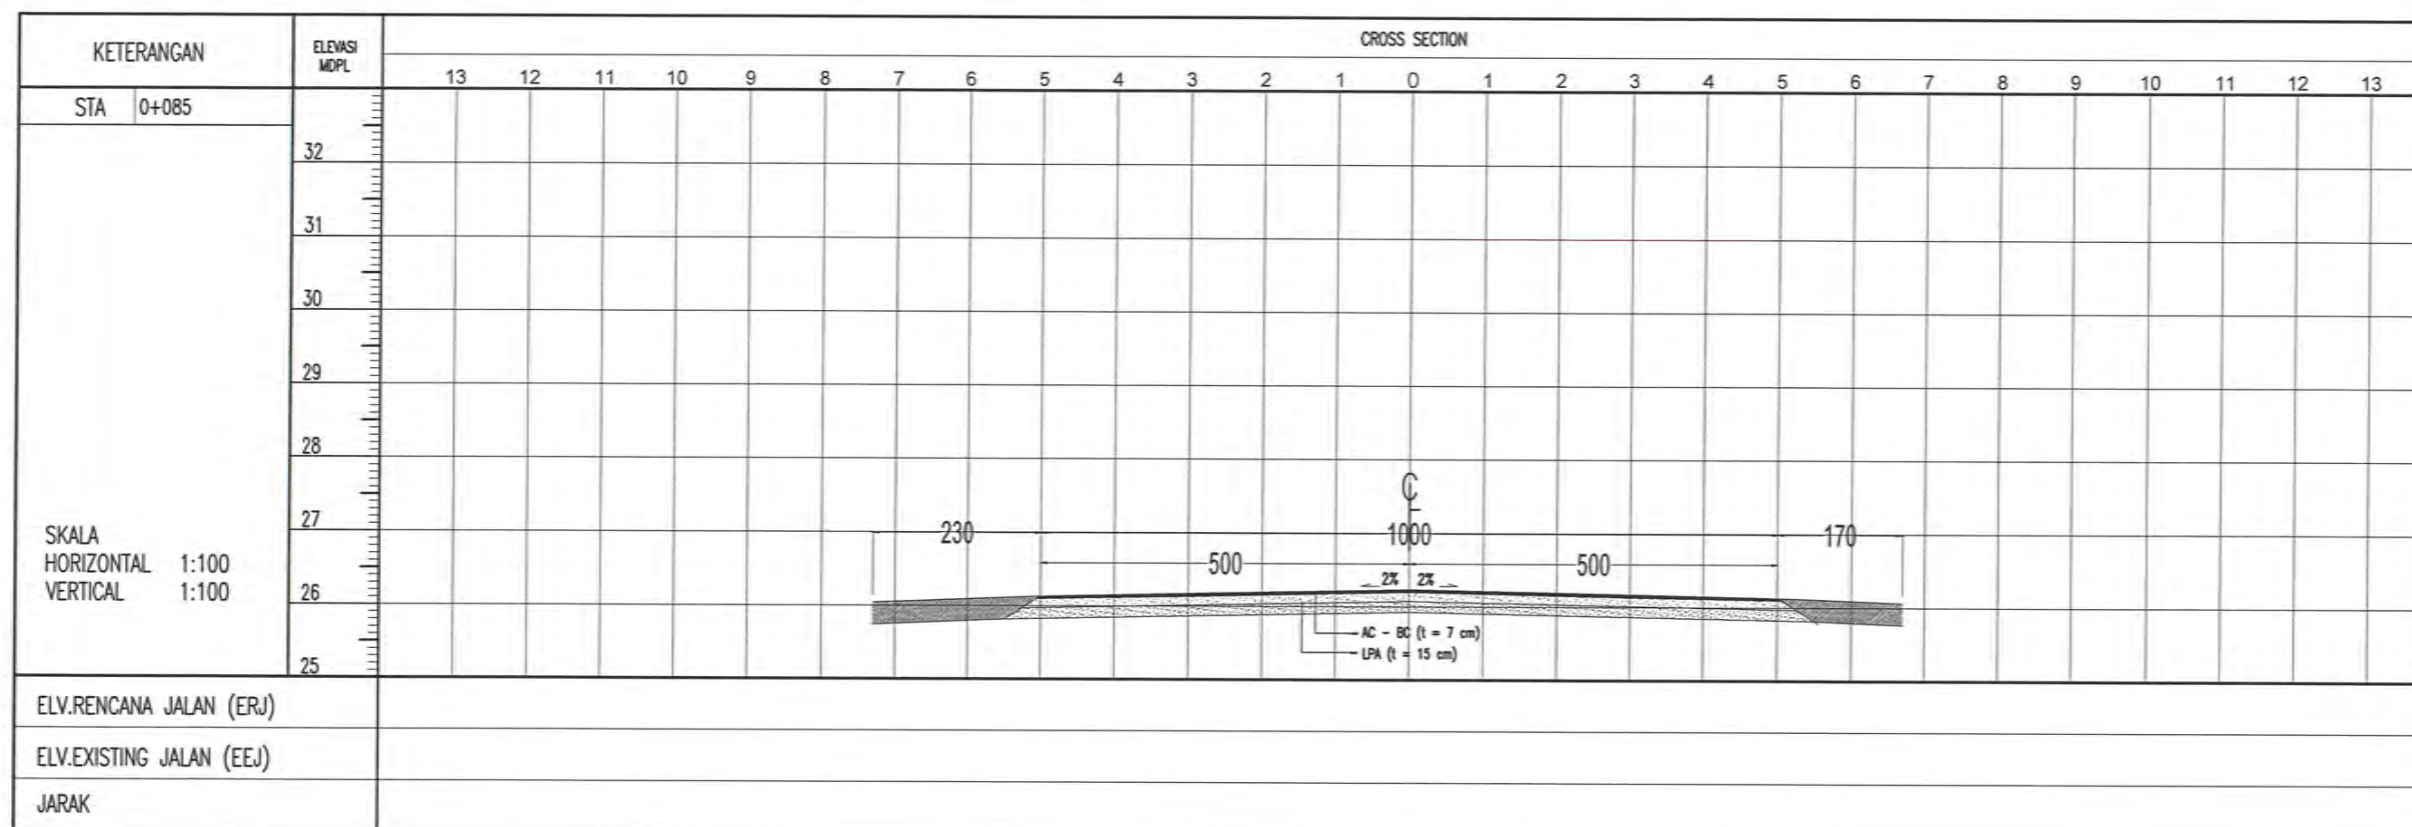

DI GAMBAR / DRAWING :



ABD. GAFUR S.T.

DI PERIKSA / CHECKED BY:

CONSTRUCTION MONITORING TEAM LEADER


PAISAL SABARA S.T.
NPP : 302588 8228

CIVIL PLANNING AND CONSTRUCTION MONITORING
COORDINATION TEAM LEADER

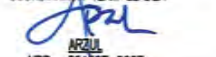

ARZUL
NPP : 301367 8227

CIVIL ASSISTANT MANAGER



BAGHAS MISASTIRA S.T.
NPP : 300885 7313

DI SETUJUI / APPROVED BY :

CIVIL AND EMPACEMENT MANAGER


LUHUT ADI IRWAN SITUMORANG S.T.M.T.
NPP : 101360 8114

ENGINEERING SHIFTING MANAGER

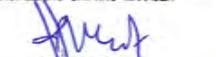
NASIR MODING
NPP : 3093725884

NAMA GAMBAR / DRAWING NAME

POTONGAN MELINTANG

TANGGAL / DATE

NOMOR GAMBAR / DRAWING NUMBER

SKALA/SCALE

1:100

21 NOVEMBER 2022

CVL-ASPAL FENI . GMI-015RD



NAMA PROYEK / PROJECT NAME :

PRESERVASI JALAN ASPAL DI AREA
FENI PLANT DAN GEOMIN

NO.NOTIFIKASI (NOTIFIKASI NUMBER)

2100000

LOKASI/LOCATION :

AREA (05) KANTOR DPP MECHANICAL
PT. ANTAM, TBK UBPN KOLAKA

CATATAN / NOTES :

BAHU JALAN = BAHU EXISTING
ELEVASI RENCANA = ELEVASI EXISTING



DI GAMBAR / DRAWING :

abd gafur s.t.
ABD GAFUR S.T.

DI PERIKSA / CHECKED BY:

CONSTRUCTION MONITORING TEAM LEADER

Prisal Sabara S.T.
PRISAL SABARA S.T.
NPP : 302589 8228

CIVIL PLANNING AND CONSTRUCTION MONITORING
COORDINATION TEAM LEADER

Arzul
ARZUL
NPP : 301587 8227

CIVIL ASSISTANT MANAGER

Bachas Wisastha S.T.
BACHAS WISASTHA S.T.
NPP : 300985 7313

DI SETUJUI / APPROVED BY :

CIVIL AND EMPLOYMENT MANAGER

Ub
UB
LUHUT ADI IRAWAN HUTABRANG, S.T.,M.T.
NPP : 101390 8114

ENGINEER SHIFTING MANAGER

Nasir Midoing
NASIR MIDOING
NPP : 3093725894

NAMA GAMBAR / DRAWING NAME

SKALA/SCALE

LAYOUT LOKASI PEKERJAAN


1/5

TANGGAL / DATE

21 NOVEMBER 2022

NOMOR GAMBAR / DRAWING NUMBER

CVL-ASPAL FENI - GMM-016RD

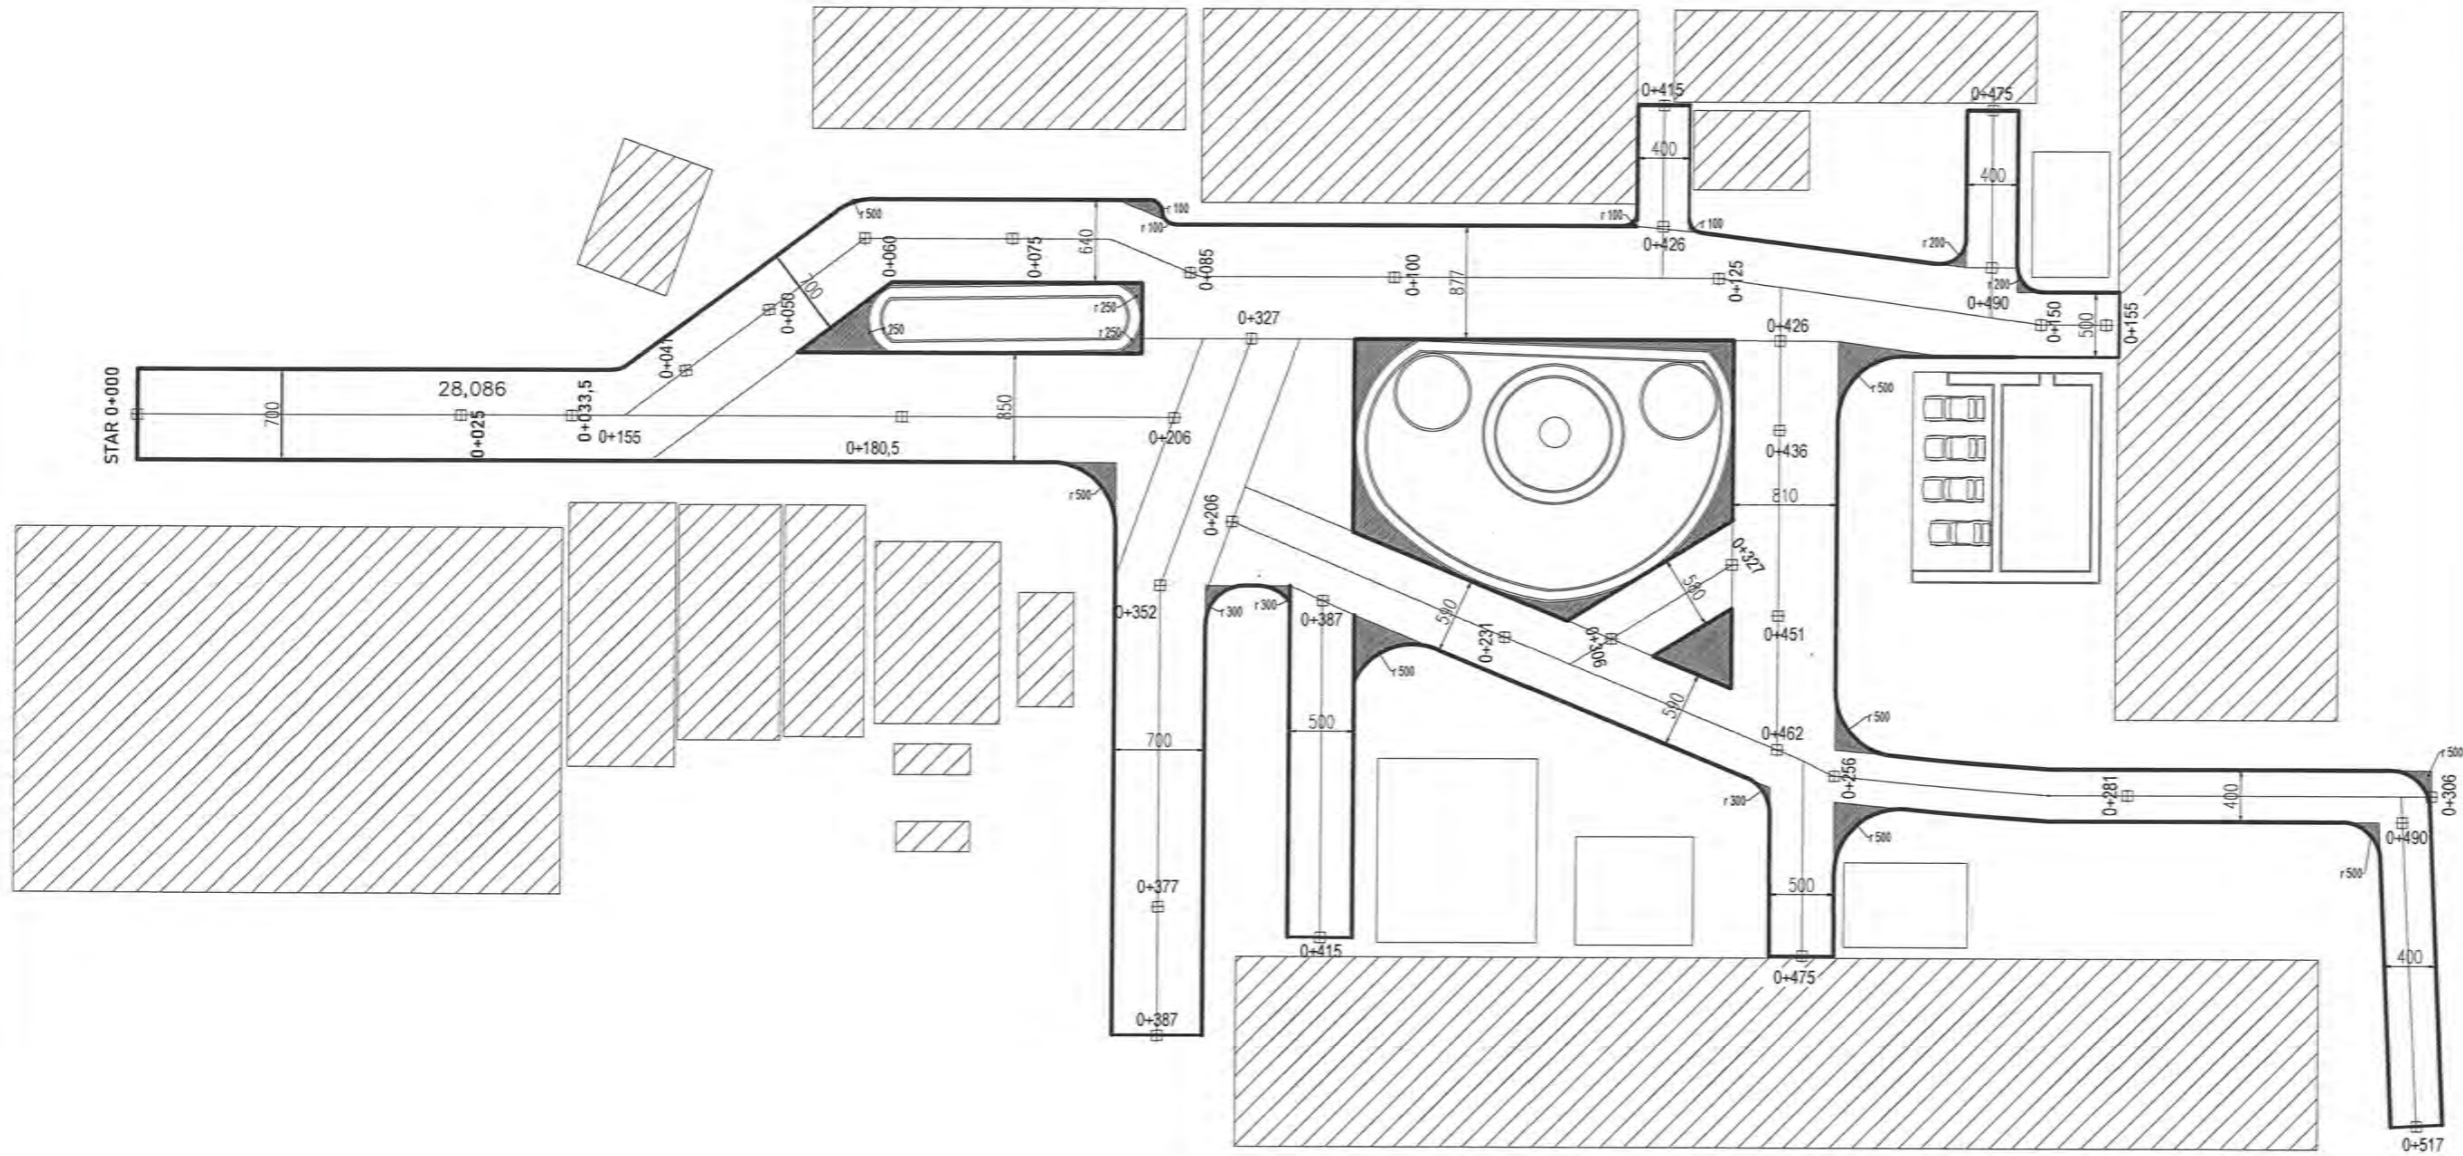

NAMA PROYEK / PROJECT NAME :

PRESERVASI JALAN ASPAL DI AREA FENI PLANT DAN GEOMIN

NO.NOTIFIKASI (NOTIFIKASI NUMBER)
2100000

LOKASI/LOCATION :

AREA (05) KANTOR DPP MECHANICAL PT. ANTAM, TBK UBPN KOLAKA

CATATAN / NOTES :

BAHU JALAN = BAHU EXISTING
ELEVASI RENCANA = ELEVASI EXISTING

DI GAMBAR / DRAWING :

[Signature]
ABD GAFFUR S.T.

DI PERIKSA / CHECKED BY:
CONSTRUCTION MONITORING TEAM LEADER
[Signature]

FAISAL SABARA S.T.
NPP : 302589 8228

CIVIL PLANNING AND CONSTRUCTION MONITORING COORDINATION TEAM LEADER

[Signature]
NPP : 301587 8227

CIVIL ASSISTANT MANAGER

[Signature]
BAGHAS WISASTRA S.T.
NPP : 300985 7313

DI SETUJUI / APPROVED BY :

CIVIL AND EMPLACEMENT MANAGER
[Signature]

LUHUT ADI IRWAN SULMORANG, S.T.,M.T.
NPP : 101380 8114

ENGINEERING SHIFTING MANAGER
[Signature]

NASIR HIDDING
NPP : 3093725884

NAMA GAMBAR / DRAWING NAME	SKALA/SCALE
LAYOUT LOKASI PEKERJAAN	N/S

TANGGAL / DATE	21 NOVEMBER 2022
----------------	------------------

NOMOR GAMBAR / DRAWING NUMBER	CIV-ASPAL FENI . GIN-017R0
-------------------------------	----------------------------



NAMA PROYEK / PROJECT NAME :

PRESERVASI JALAN ASPAL DI AREA FENI PLANT DAN GEOMIN

NO.NOTIFIKASI (NOTIFIKASI NUMBER)

2100000

LOKASI/LOCATION :

AREA (05) KANTOR DPP MECHANICAL PT. ANTAM, TBK UBPN KOLAKA

CATATAN / NOTES :

DI GAMBAR / DRAWING :

Abd. Gafur S.T.
ABD. GAFUR S.T.

DI PERIKSA / CHECKED BY:

CONSTRUCTION MONITORING TEAM LEADER

Faisal Sabara S.T.
FAISAL SABARA S.T.
NPP : 302589 8228

CIVIL PLANNING AND CONSTRUCTION MONITORING COORDINATION TEAM LEADER

Agus
AGUS
NPP : 301587 8227

CIVIL ASSISTANT MANAGER

Rachar Sasitira S.T.
RACHAR SASITIRA S.T.
NPP : 300985 7345

DI SETUJUI / APPROVED BY :

CIVIL AND EMPLOYMENT MANAGER

Luhut Adi Irawan Situmorang S.T.M.T.
LUHUT ADI IRAWAN SITUMORANG S.T.M.T.
NPP : 101390 8114

ENGINEERING SHIFTING MANAGER

Nasir Moding
NASIR MODING
NPP : 3093725884

NAMA GAMBAR / DRAWING NAME

SKALA/SCALE

POTONGAN MEMANJANG

TANGGAL / DATE

21 NOVEMBER 2022

NOMOR GAMBAR / DRAWING NUMBER

CVL-ASPAL FENI - GMN-018R0

KETERANGAN		ELEVASI MDPL	LONG SECTION																	
STA	0+000-0+155																			
SIMBOL GARIS		30	-----																	
ERJ	-----	20																		
EEJ	-----	10																		
SKALA		0																		
HORIZONTAL 1:600																				
VERTIKAL 1:1000																				
ELV. RENCANA JALAN (ERJ)																				
ELV. EXISTING JALAN (EEJ)			28	28,086	28,088	28,093	28,098		28,102		28,080		28,034		27,932					
JARAK			0+000	0+025	0+033,5	0+041	0+050		0+075		0+100		0+125		0+155					

KETERANGAN		ELEVASI MDPL	LONG SECTION			
STA	0+155-0+206					
SIMBOL GARIS		30	-----			
ERJ	-----	20				
EEJ	-----	10				
SKALA		0				
HORIZONTAL 1:400						
VERTIKAL 1:1000						
ELV. RENCANA JALAN (ERJ)						
ELV. EXISTING JALAN (EEJ)			28,039		28,126	27,845
JARAK			0+155		0+185	0+206

KETERANGAN		ELEVASI MDPL	LONG SECTION		
STA	0+206-0+462				
SIMBOL GARIS		30	-----		
ERJ	-----	20			
EEJ	-----	10			
SKALA		0			
HORIZONTAL 1:300					
VERTIKAL 1:1000					
ELV. RENCANA JALAN (ERJ)					
ELV. EXISTING JALAN (EEJ)			27,868	27,906	27,874
JARAK			0+206	0+231	0+461

KETERANGAN		ELEVASI MDPL	LONG SECTION			
STA	0+256-0+306 0+306-0+517	30				
SIMBOL GARIS						
ERJ	—————	20				
EEJ	- - - - -					
SKALA		10				
HORIZONTAL 1:400						
VERTIKAL 1:1000		0				
ELV. RENCANA JALAN (ERJ)						
ELV. EXISTING JALAN (EEJ)		28,115	28,905	27,680	28,146	
JARAK		0+256	0+281	0+306	0+517	

KETERANGAN		ELEVASI MDPL	LONG SECTION			
STA	0+306-0+327	30				
SIMBOL GARIS						
ERJ	—————	20				
EEJ	- - - - -					
SKALA		10				
HORIZONTAL 1:400						
VERTIKAL 1:1000		0				
ELV. RENCANA JALAN (ERJ)						
ELV. EXISTING JALAN (EEJ)		27,834	27,864			
JARAK		0+306	0+327			

KETERANGAN		ELEVASI MDPL	LONG SECTION			
STA	0+327-0+387	30				
SIMBOL GARIS						
ERJ	—————	20				
EEJ	- - - - -					
SKALA		10				
HORIZONTAL 1:400						
VERTIKAL 1:1000		0				
ELV. RENCANA JALAN (ERJ)		26,676	26,519	26,3663	26,300	
ELV. EXISTING JALAN (EEJ)		26,676	26,839	28,184	27,942	
JARAK		0+327	0+352	0+377	0+387	



NAMA PROYEK / PROJECT NAME :

PRESERVASI JALAN ASPAL DI AREA FENI PLANT DAN GEOMIN

NO.NOTIFIKASI (NOTIFIKASI NUMBER)
2100000

LOKASI/LOCATION :
AREA (05) KANTOR DPP MECHANICAL PT. ANTAM, TBK UBPN KOLAKA

CATATAN / NOTES :

DI GAMBAR / DRAWING :

Abd. Gafur S.T.
ABD. GAFUR S.T.

DI PERIKSA / CHECKED BY:
CONSTRUCTION MONITORING TEAM LEADER
Faisal Sabara S.T.
FAISAL SABARA S.T.
NPP : 302589 8228

CIVIL PLANNING AND CONSTRUCTION MONITORING COORDINATION TEAM LEADER
Azul
AZUL
NPP : 381587 8227

CIVIL ASSISTANT MANAGER
Rachar Masatila S.T.
RACHAR MASATILA S.T.
NPP : 300985 7313

DI SETUJUI / APPROVED BY :
CIVIL AND EMPLACEMENT MANAGER
Lu. 460
LUHUT ADI RAWAN SITUMORANG, S.T.,M.T.
NPP : 181388 8114

ENGINEERING SHIFTING MANAGER
Wahid Moding
WAHID MODING
NPP : 3093725894

NAMA GAMBAR / DRAWING NAME SKALA/SCALE

POTONGAN MEMANJANG -

TANGGAL / DATE 21 NOVEMBER 2022

NOMOR GAMBAR / DRAWING NUMBER CIVL-ASPAL FENI . GMI-019R0



NAMA PROYEK / PROJECT NAME :

PRESERVASI JALAN ASPAL DI AREA FENI PLANT DAN GEOMIN

NO.NOTIFIKASI (NOTIFIKASI NUMBER)

2100000

LOKASI/LOCATION :

AREA (05) KANTOR DPP MECHANICAL PT. ANTAM, TBK UBPN KOLAKA

CATATAN / NOTES :

DI GAMBAR / DRAWING :

Abd. Gafur S.T.
ABD. GAFUR S.T.

DI PERIKSA / SHEKED BY:

CONSTRUCTION MONITORING TEAM LEADER

Faisal Sabara S.T.
FAISAL SABARA S.T.
NPP : 302589 8228

CIVIL PLANNING AND CONSTRUCTION MONITORING COORDINATION TEAM LEADER

Azul
AZUL
NPP : 301587 8227

CIVIL ASSISTANT MANAGER

Baghas Wisastira S.T.
BAGHAS WISASTIRA S.T.
NPP : 300885 7313

DI SETUJUI / APPROVED BY :

CIVIL AND EMPLOYMENT MANAGER

Luhut Adi Irawan Situmorang S.T.M.T.
LUHUT ADI IRWAN SITUMORANG S.T.M.T.
NPP : 101890 8114

ENGINEERING SHIFTING MANAGER

Nasir Moding
NASIR MODING
NPP : 3093725894

NAMA GAMBAR / DRAWING NAME

SKALA/SCALE

POTONGAN MEMANJANG

TANGGAL / DATE

21 NOVEMBER 2022

NOMOR GAMBAR / DRAWING NUMBER

CVL-ASPAL FENI . GMI-020R0

KETERANGAN	ELEVASI MDPL	LONG SECTION	
STA 0+387-0+415			
SIMBOL GARIS ERJ _____ EEJ - - - - - SKALA HORIZONTAL 1:200 VERTIKAL 1:1000	30		
	20		
	10		
ELV. RENCANA JALAN (ERJ)			
ELV. EXISTING JALAN (EEJ)	27,907		27,744
JARAK	0+387		0+415

KETERANGAN	ELEVASI MDPL	LONG SECTION	
STA 0+415-0+426			
SIMBOL GARIS ERJ _____ EEJ - - - - - SKALA HORIZONTAL 1:100 VERTIKAL 1:1000	30		
	20		
	10		
ELV. RENCANA JALAN (ERJ)			
ELV. EXISTING JALAN (EEJ)	28,295	28,059	
JARAK	0+415		0+426

NAMA PROYEK / PROJECT NAME :

PRESERVASI JALAN ASPAL DI AREA FENI PLANT DAN GEOMIN

NO.NOTIFIKASI (NOTIFIKASI NUMBER)


2100000

LOKASI/LOCATION :

AREA (05) KANTOR DPP MECHANICAL PT. ANTAM, TBK UBPN KOLAKA

CATATAN / NOTES :

DI GAMBAR / DRAWING :


ABD. GAFUR S.T.

DI PERIKSA / SHEKED BY:

CONSTRUCTION MONITORING TEAM LEADER


FAISAL SABARA S.T.
NPP : 302589 8228

CIVIL PLANNING AND CONSTRUCTION MONITORING COORDINATION TEAM LEADER


RIZKI
NPP : 301587 8227

CIVIL ASSISTANT MANAGER



RAGHAG WISATIRA S.T.
NPP : 300985 7313

DI SETUJUI / APPROVED BY :

CIVIL AND EMPLOYMENT MANAGER


LUHUT ADI IRWAN SETUMORANG S.T.M.T.
NPP : 101590 8114

ENGINEERING SHIFTING MANAGER

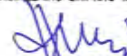
NISRE WIDONG
NPP : 3093725884

NAMA GAMBAR / DRAWING NAME

SKALA/SCALE



POTONGAN MEMANJANG



TANGGAL / DATE



21 NOVEMBER 2022

NOMOR GAMBAR / DRAWING NUMBER

CVL-ASPAL FENI - GMI-021R0

KETERANGAN	ELEVASI MDPL	LONG SECTION				
STA 0+426-0+475						
SIMBOL GARIS ERJ  EEJ  SKALA HORIZONTAL 1:200 VERTIKAL 1:1000	30					
	20					
	10					
	0					
ELV. RENCANA JALAN (ERJ)						
ELV. EXISTING JALAN (EEJ)	28,059	28,067	28,159	28,143	28,137	
JARAK	0+426	0+436	0+451	0+462	0+475	

KETERANGAN	ELEVASI MDPL	LONG SECTION	
STA 0+475-0+490			
SIMBOL GARIS ERJ  EEJ  SKALA HORIZONTAL 1:100 VERTIKAL 1:1000	30		
	20		
	10		
	0		
ELV. RENCANA JALAN (ERJ)			
ELV. EXISTING JALAN (EEJ)	28,295	27,952	
JARAK	0+475	0+490	

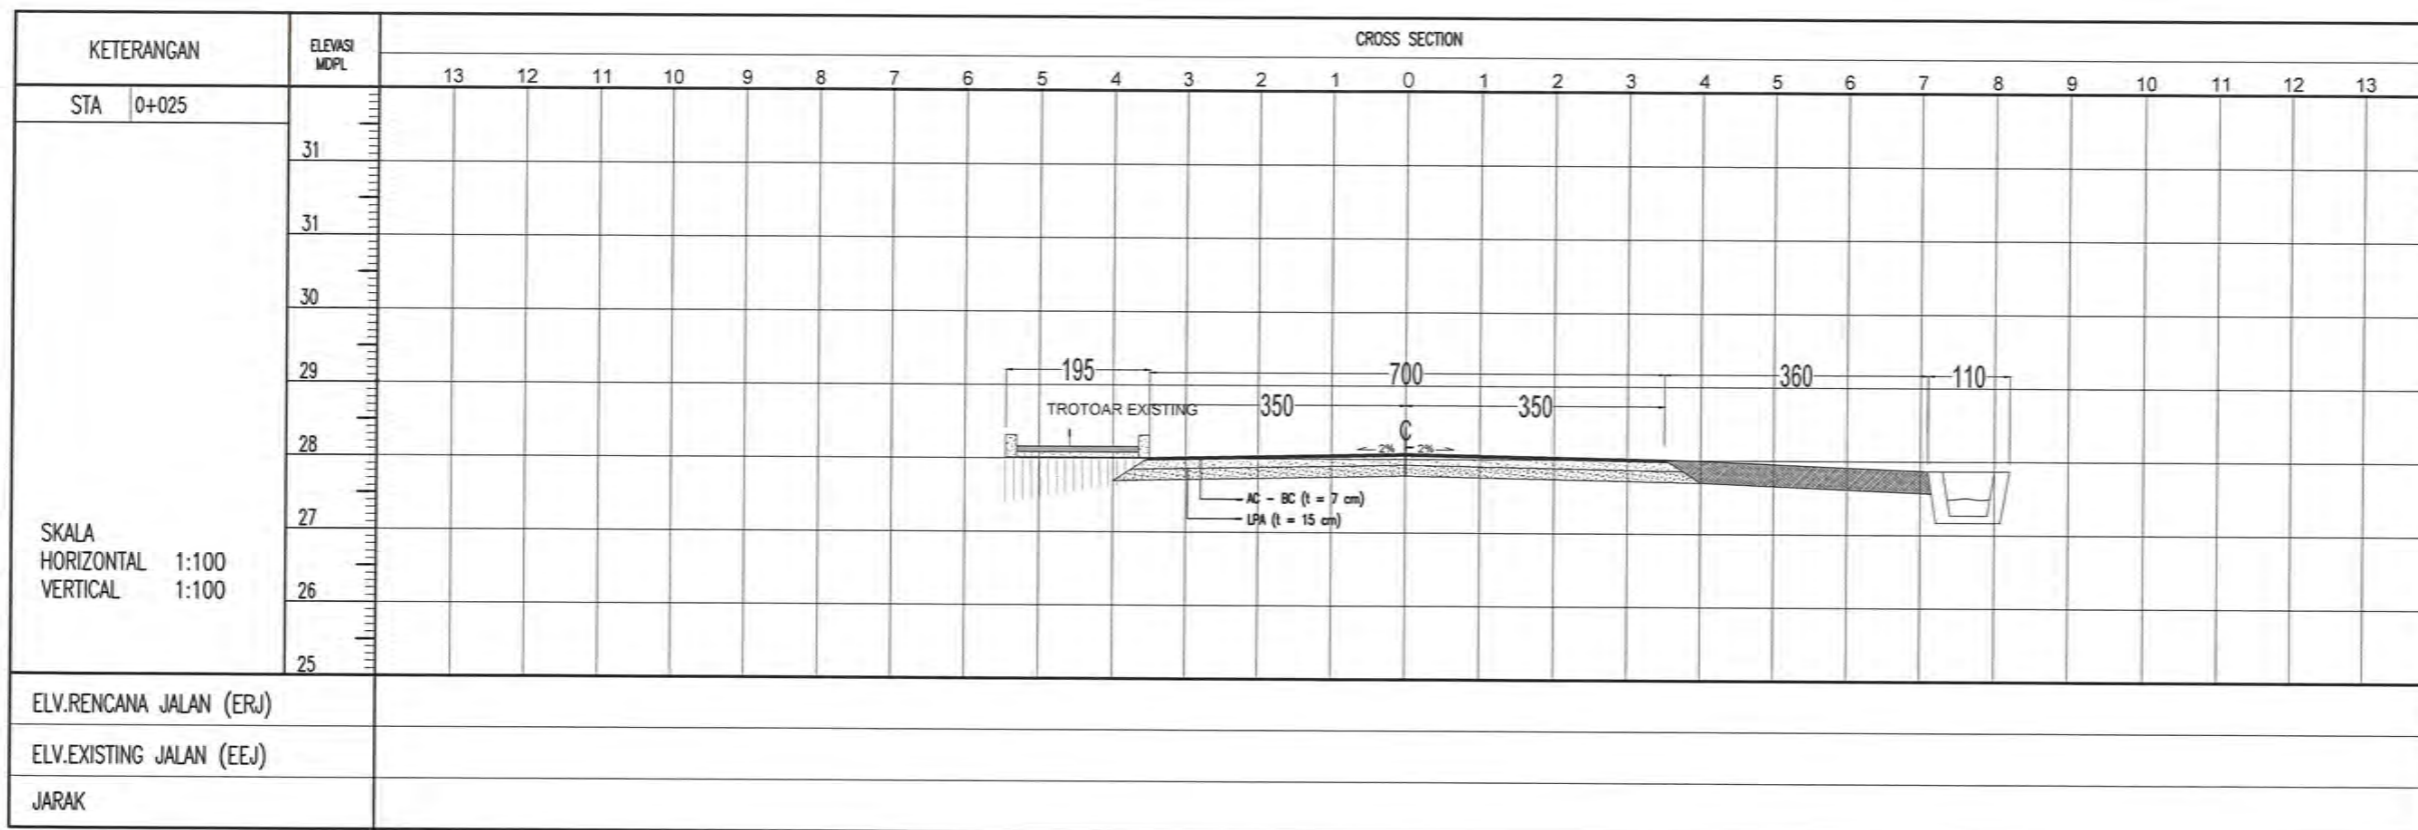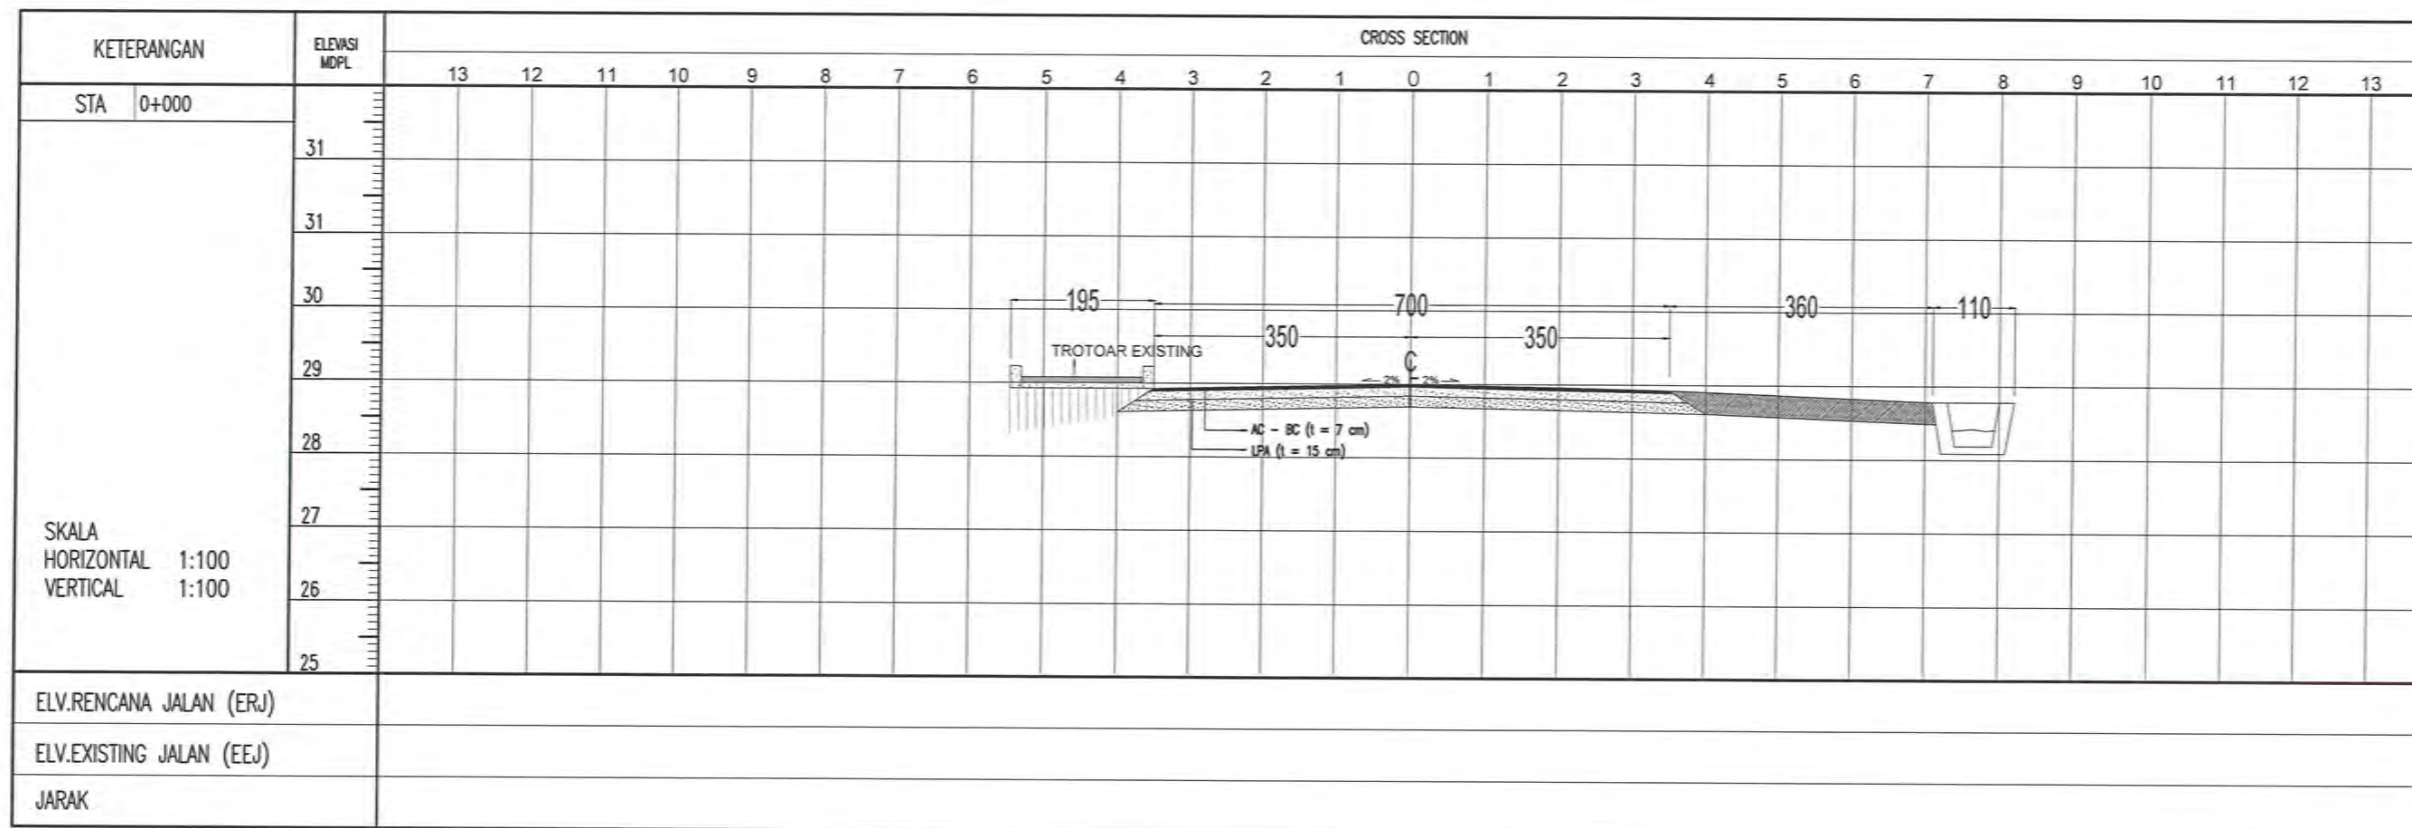

NAMA PROYEK / PROJECT NAME :

PRESERVASI JALAN ASPAL DI AREA FENI PLANT DAN GEOMIN

NO.NOTIFIKASI (NOTIFIKASI NUMBER)

2100000

LOKASI/LOCATION :

AREA (05) KANTOR DPP MECHANICAL PT. ANTAM, TBK UBPN KOLAKA

CATATAN / NOTES :

BAHU JALAN = BAHU EXISTING

ELEVASI RENCANA = ELEVASI EXISTING

DI GAMBAR / DRAWING :



ABD. GAFUR S.T.

DI PERIKSA / CHECKED BY :

CONSTRUCTION MONITORING TEAM LEADER



FAISAL SABRA S.T.

NPP : 302589 8228

CIVIL PLANNING AND CONSTRUCTION MONITORING COORDINATION TEAM LEADER



RIZKI

NPP : 301587 8227

CIVIL ASSISTANT MANAGER



BAGHAS WISASTRA S.T.

NPP : 300885 7343

DI SETUJUI / APPROVED BY :

CIVIL AND EMPLACEMENT MANAGER



LUHUT ADI BAHWAN SITUMORANG S.T.M.T.

NPP : 101380 8114

ENGINEERING SHIFTING MANAGER



NASIR MODING

NPP : 3083725884

NAMA GAMBAR / DRAWING NAME

SKALA/SCALE

POTONGAN MELINTANG



1:100

TANGGAL / DATE

21 NOVEMBER 2022

NOMOR GAMBAR / DRAWING NUMBER

CVL-ASPAL FENI - GIN-022R0

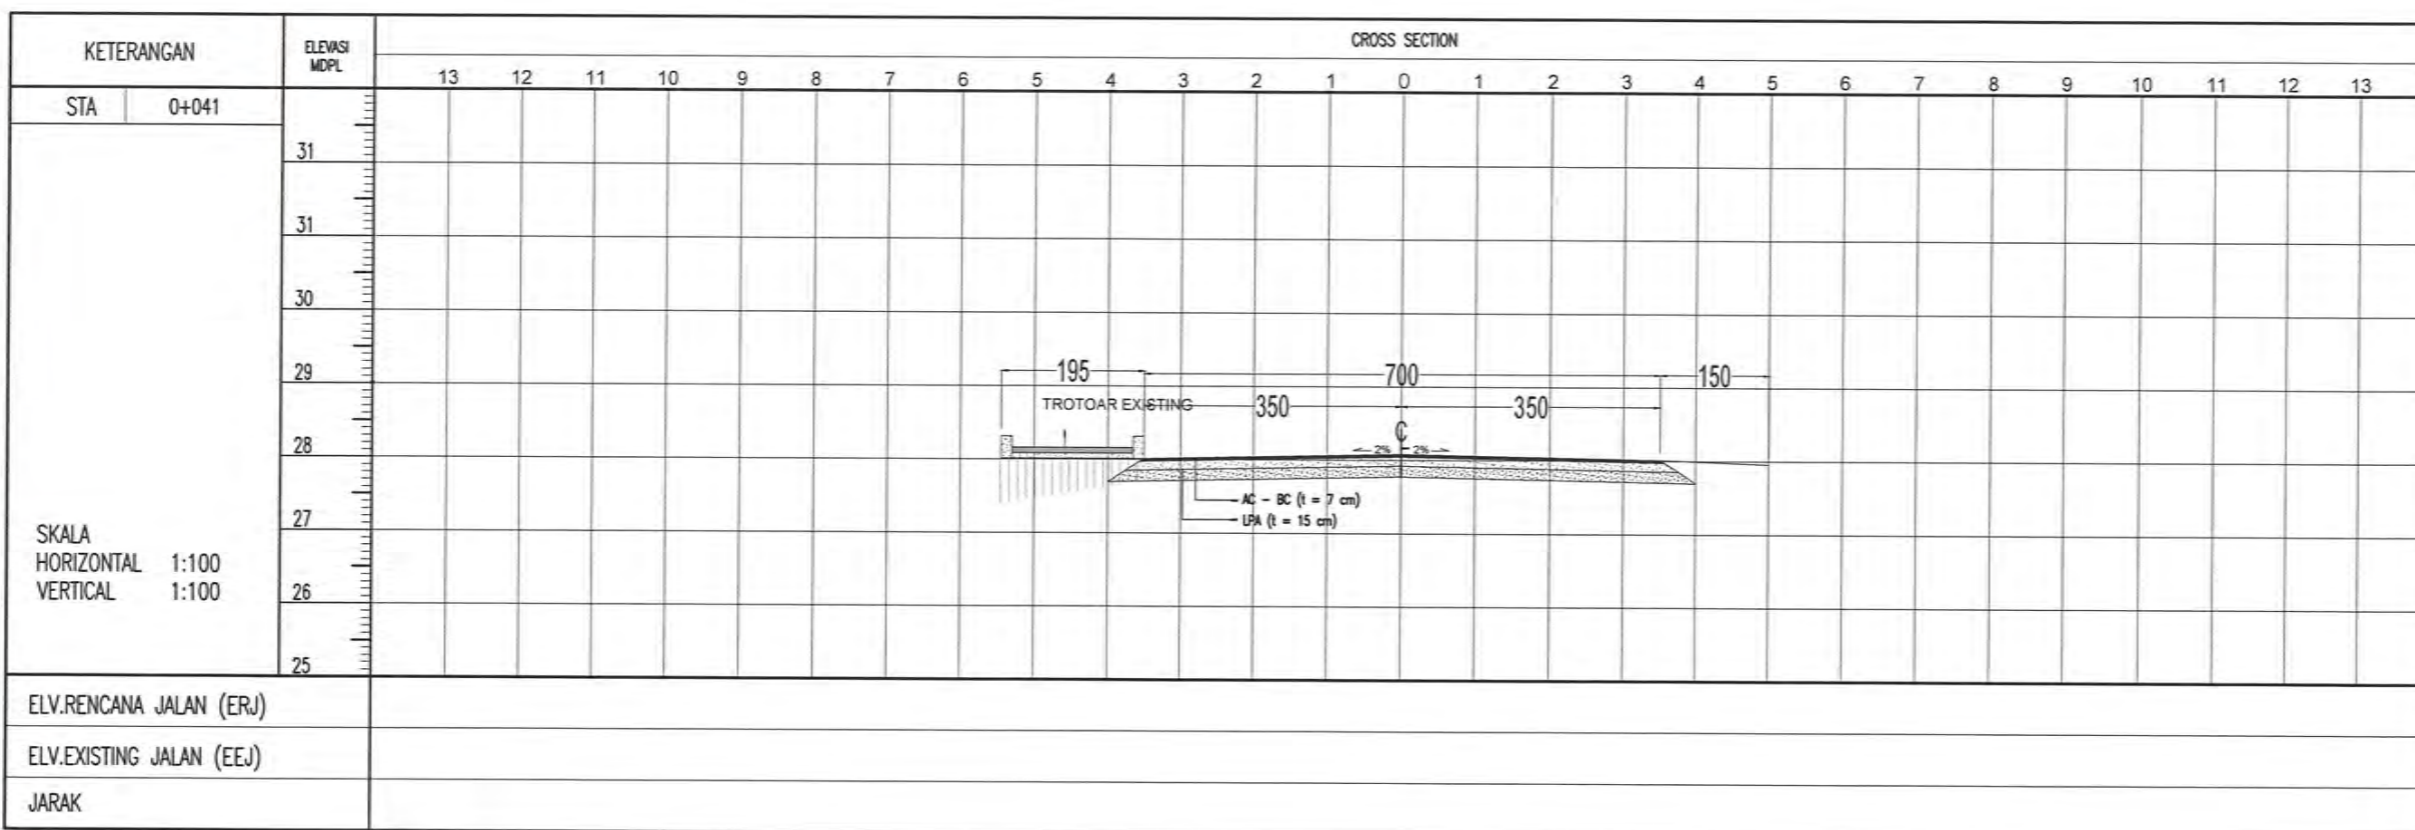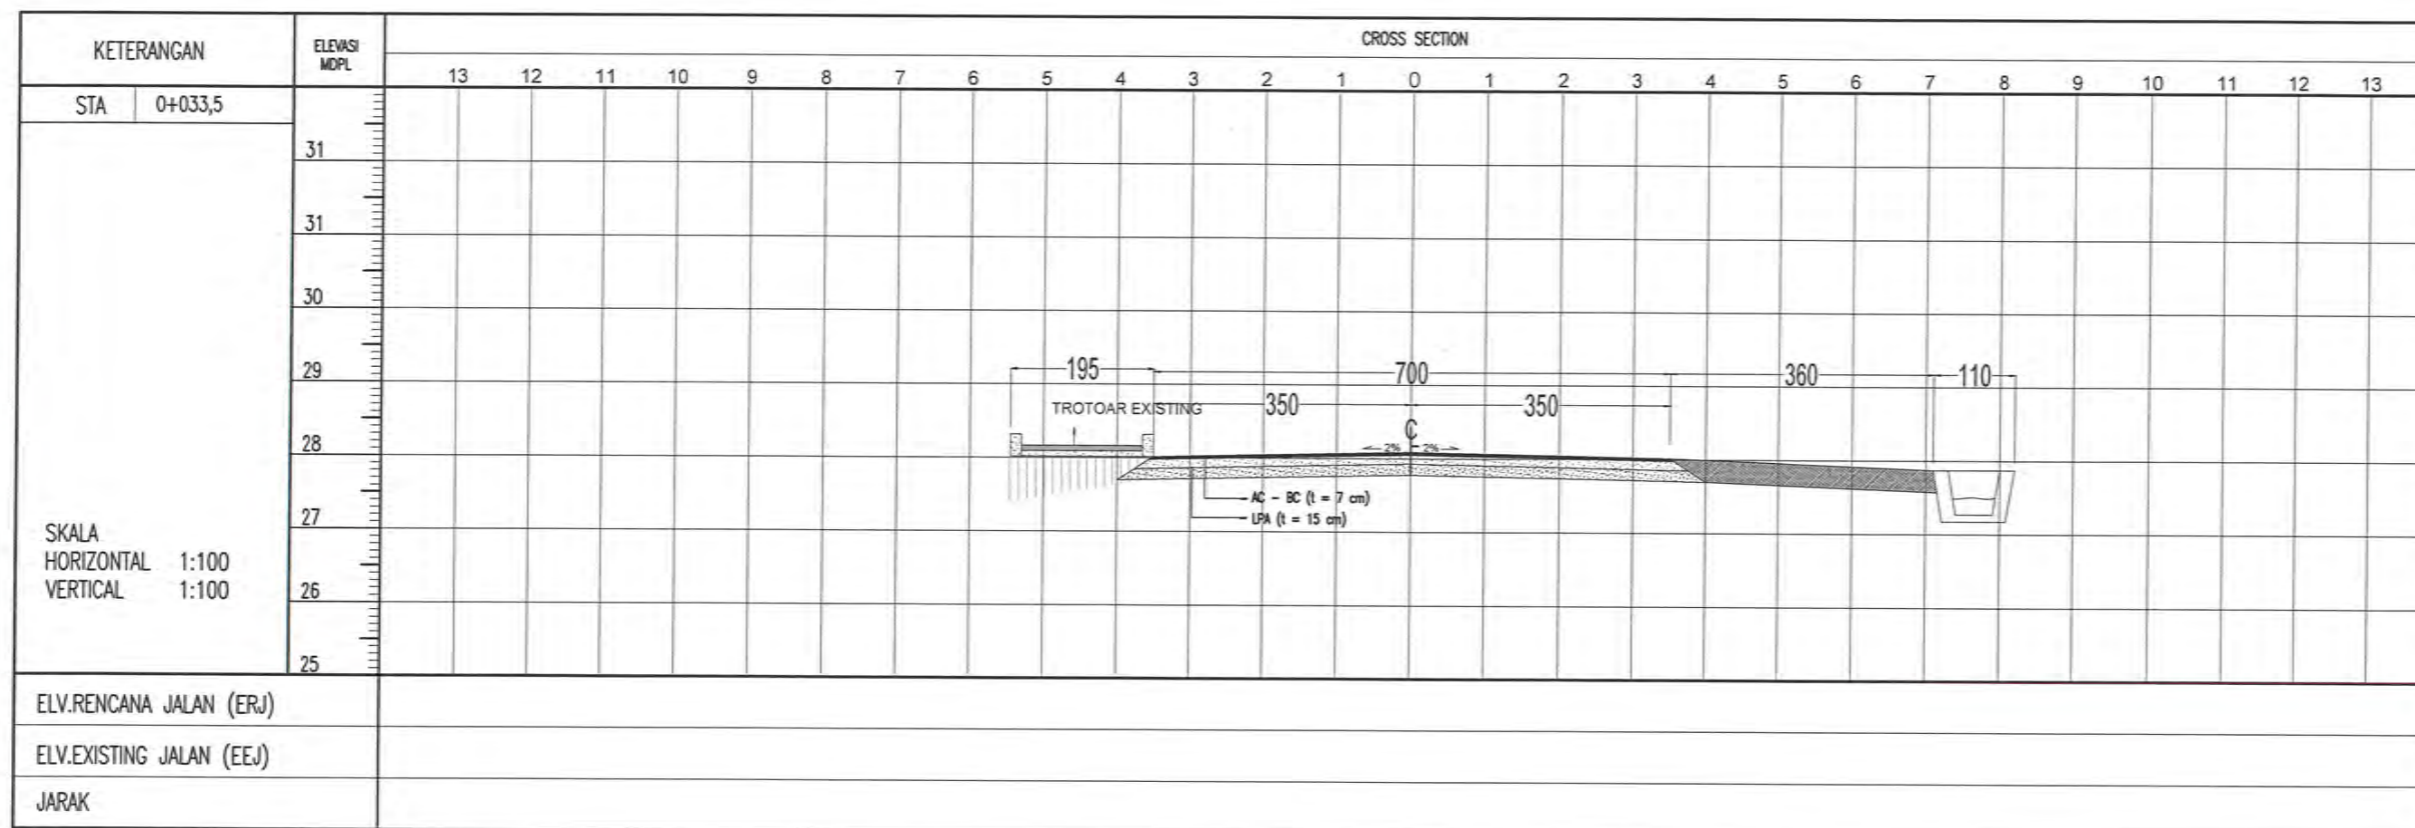

NAMA PROYEK / PROJECT NAME :

PRESERVASI JALAN ASPAL DI AREA
FENI PLANT DAN GEOMIN

NO.NOTIFIKASI (NOTIFIKASI NUMBER)

2100000

LOKASI/LOCATION :

AREA (05) KANTOR DPP MECHANICAL
PT. ANTAM, TBK UBPN KOLAKA

CATATAN / NOTES :


BAHU JALAN = BAHU EXISTING
ELEVASI RENCANA = ELEVASI EXISTING

DI GAMBAR / DRAWING :


ABD. GAFUR S.I.

DI PERIKSA / SHEKED BY:

CONSTRUCTION MONITORING TEAM LEADER

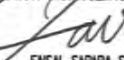
FAISAL SABARA S.T.
NPP : 302589 8228

CIVIL PLANNING AND CONSTRUCTION MONITORING
COORDINATION TEAM LEADER


ARZUL
NPP : 301587 8227

CIVIL ASSISTANT MANAGER



BAGHAS WISASTRA S.T.
NPP : 300986 7343

DI SETUJUI / APPROVED BY :

CIVIL AND EMPLOYMENT MANAGER


LUHUT ADI IRWAN SITUMORANG S.T.M.T.
NPP : 101360 8114

ENGINEERING SHIFTING MANAGER


NASIR MIRDING
NPP : 3093725884

NAMA GAMBAR / DRAWING NAME

SKALA/SCALE

POTONGAN MELINTANG

1:100

TANGGAL / DATE

21 NOVEMBER 2022

NOMOR GAMBAR / DRAWING NUMBER

CIL-ASPAL FENI - GIN-023RD

NAMA PROYEK / PROJECT NAME :

PRESERVASI JALAN ASPAL DI AREA FENI PLANT DAN GEOMIN

NO.NOTIFIKASI (NOTIFIKASI NUMBER)

2100000

LOKASI/LOCATION :

AREA (05) KANTOR DPP MECHANICAL PT. ANTAM, TBK UBPN KOLAKA

CATATAN / NOTES :

BAHU JALAN = BAHU EXISTING


ELEVASI RENCANA = ELEVASI EXISTING

DI GAMBAR / DRAWING :



ABD. HAFID S.T.

DI PERIKSA / CHECKED BY:


CONSTRUCTION MONITORING TEAM LEADER

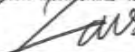
ENSAL SABRA S.T.
NPP : 302589 8228

CIVIL PLANNING AND CONSTRUCTION MONITORING COORDINATION TEAM LEADER

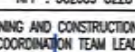
ARZUL
NPP : 301587 8227

CIVIL ASSISTANT MANAGER

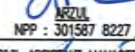

BAGHAS MISASTIRA S.T.
NPP : 300885 7313

DI SETUJUI / APPROVED BY :

CIVIL AND EMPLOYMENT MANAGER


LUHUT ADIL RAHMAN SULMORANG S.T.M.T.
NPP : 101380 8114

ENGINEERING SHIFTING MANAGER

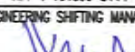
NASIR MODING
NPP : 3083725884

NAMA GAMBAR / DRAWING NAME

SKALA/SCALE

POTONGAN MELINTANG



1:100

TANGGAL / DATE

21 NOVEMBER 2022

NOMOR GAMBAR / DRAWING NUMBER

CM-ASPAL FENI - GIN-024R0

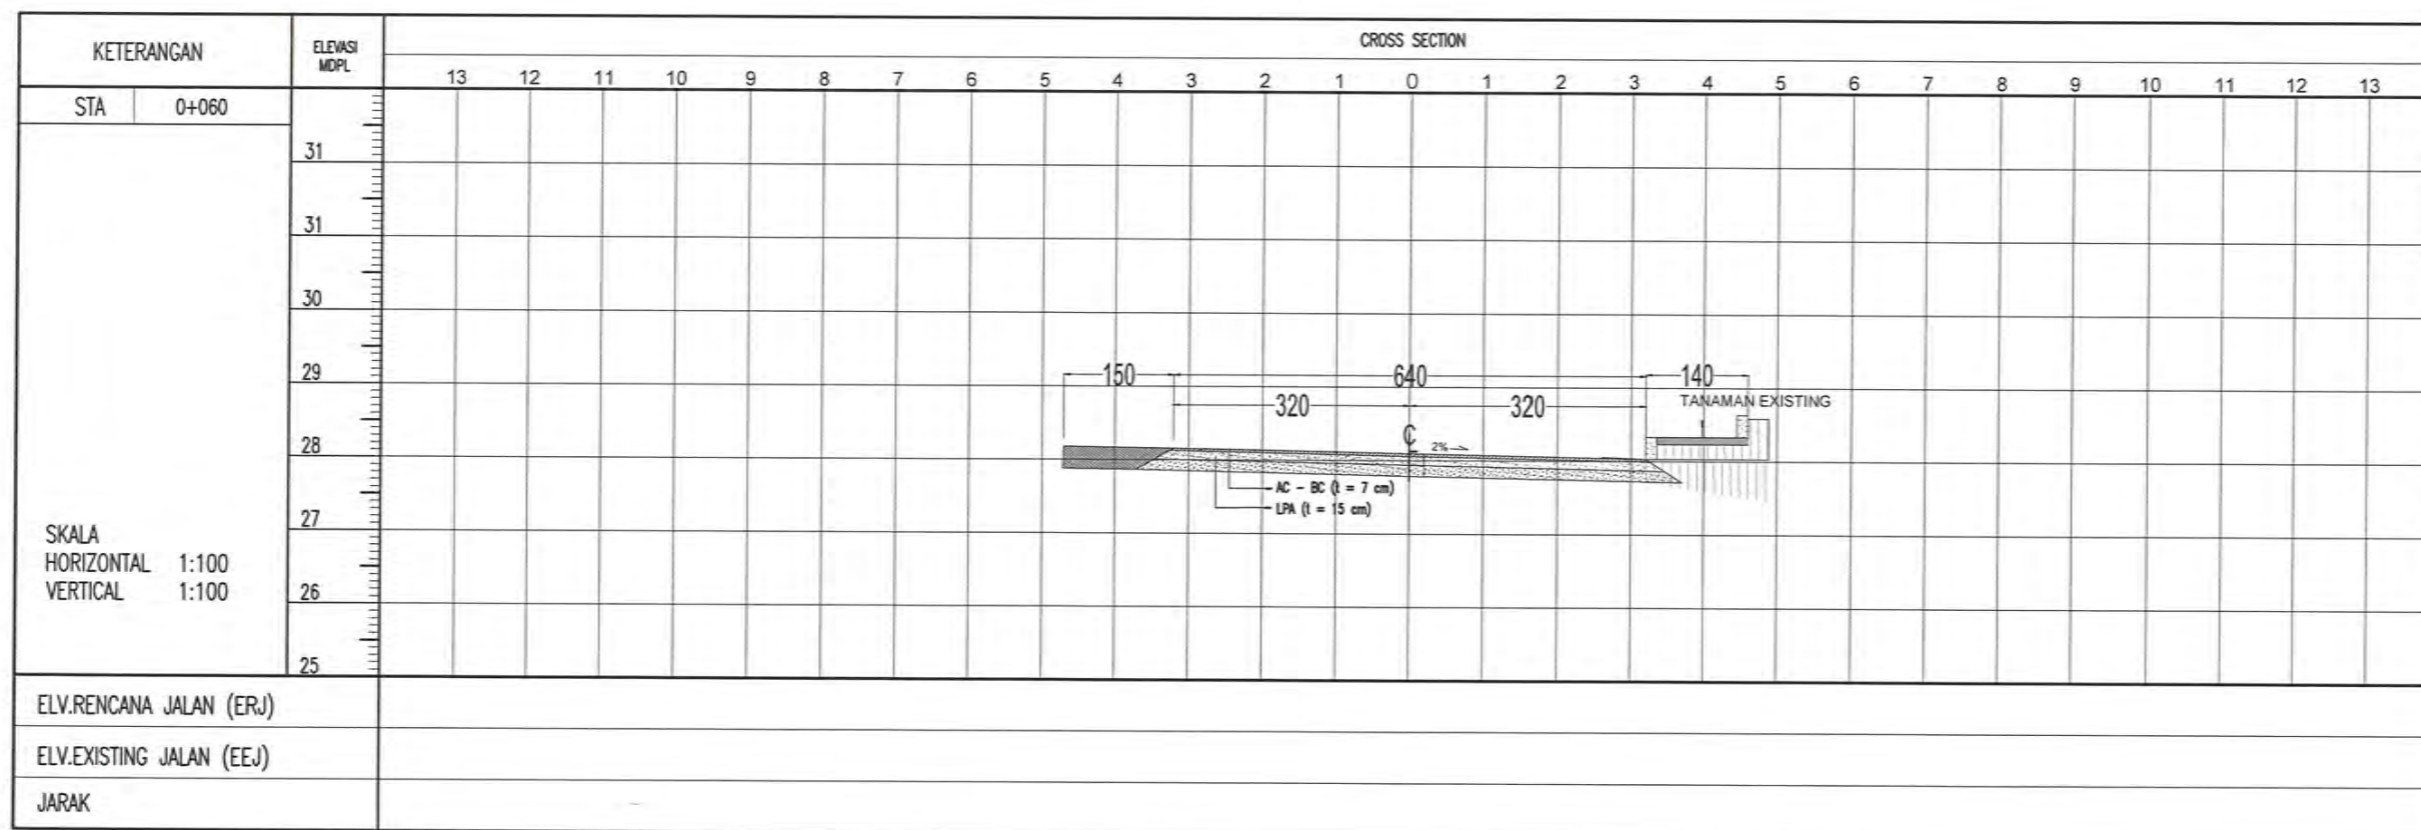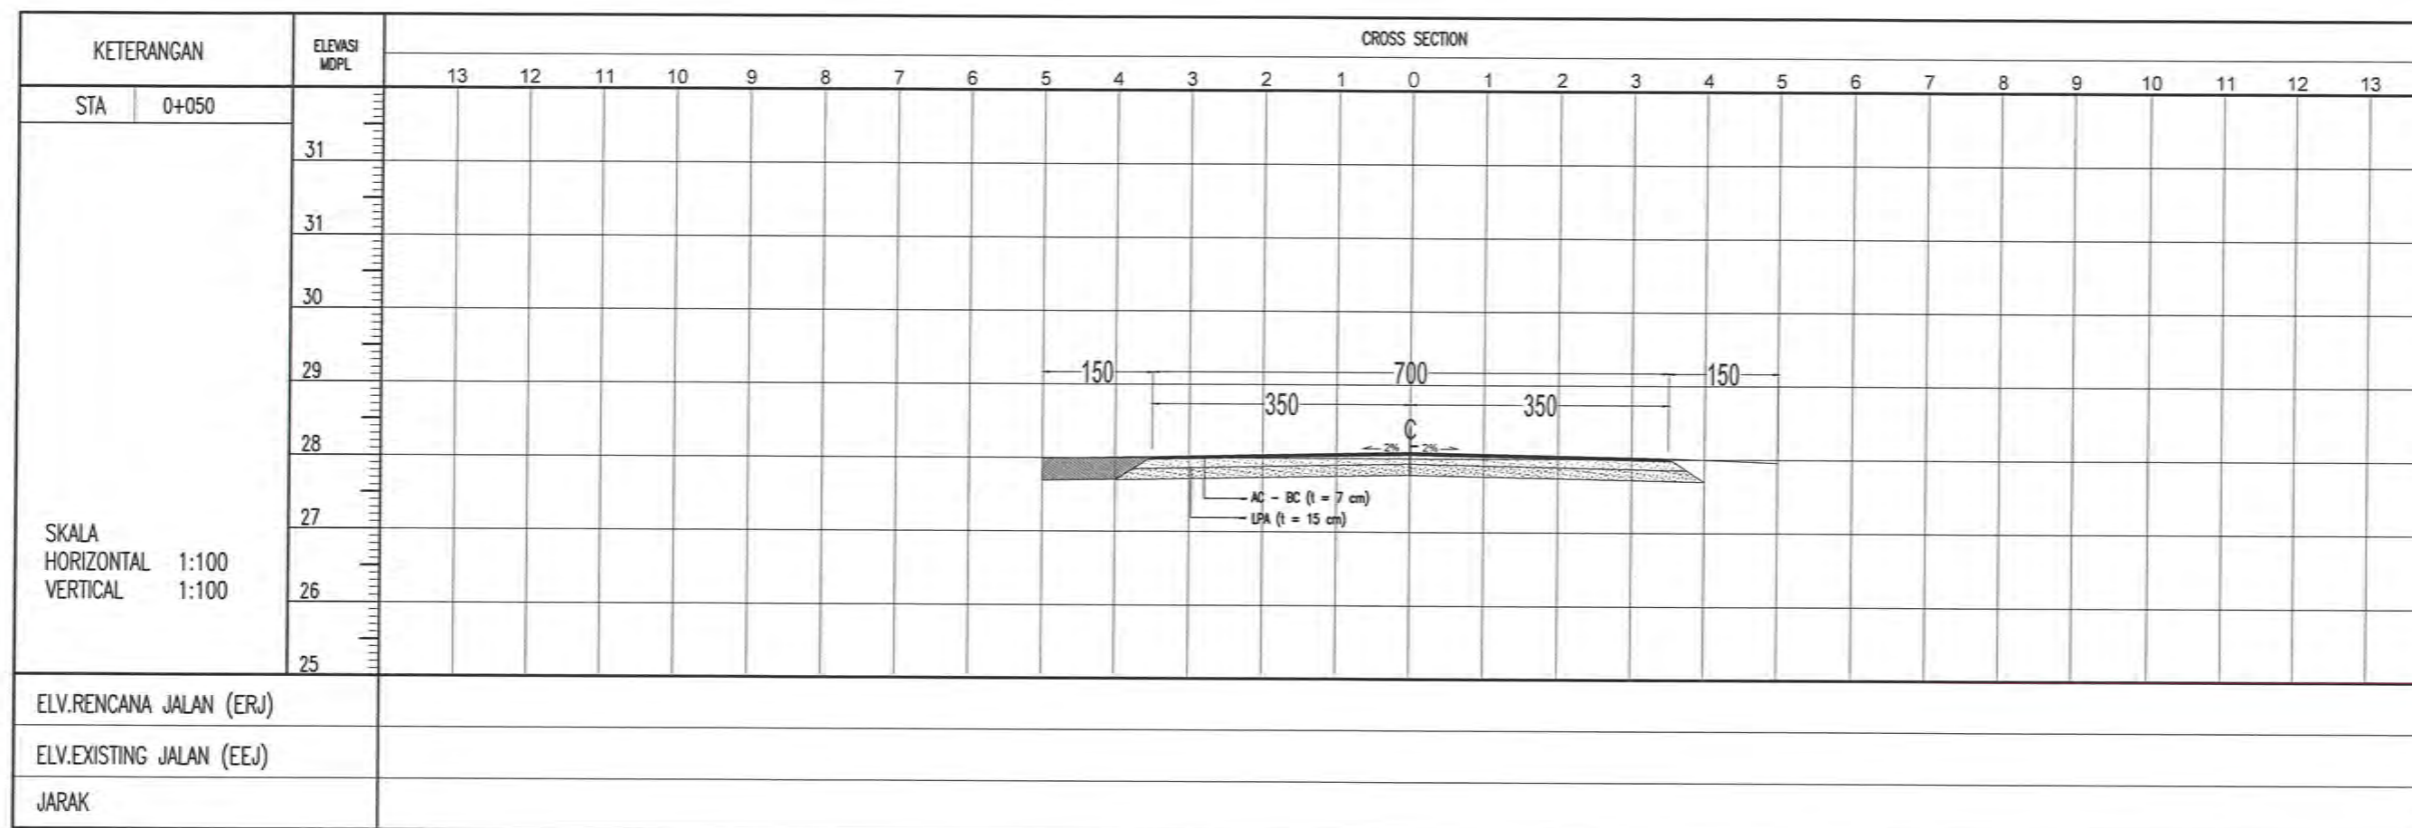

NAMA PROYEK / PROJECT NAME :

PRESERVASI JALAN ASPAL DI AREA FENI PLANT DAN GEOMIN

NO.NOTIFIKASI (NOTIFIKASI NUMBER)

2100000

LOKASI/LOCATION :

AREA (05) KANTOR DPP MECHANICAL PT. ANTAM, TBK UBPN KOLAKA

CATATAN / NOTES :

BAHU JALAN = BAHU EXISTING
ELEVASI RENCANA = ELEVASI EXISTING

DI GAMBAR / DRAWING :


ABD GAFUR S.T.

DI PERIKSA / CHECKED BY:
CONSTRUCTION MONITORING TEAM LEADER


FAISAL SABARA S.T.
NPP : 302589 8228

CIVIL PLANNING AND CONSTRUCTION MONITORING COORDINATION TEAM LEADER


ARZUL
NPP : 301587 8227

CIVIL ASSISTANT MANAGER



BAGHAS MISASTIRA S.T.
NPP : 300885 7313

DI SETUJUI / APPROVED BY :

CIVIL AND EMPLOYMENT MANAGER


LUHUT ADI RUMAN SITUMORANG S.T.M.T.
NPP : 101380 8114

ENGINEERING SHIFTING MANAGER


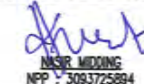

NASIR MODING
NPP : 3093725894



NAMA GAMBAR / DRAWING NAME SKALA/SCALE

POTONGAN MELINTANG 1:100

TANGGAL / DATE 21 NOVEMBER 2022

NOMOR GAMBAR / DRAWING NUMBER CVL-ASPAL FENI - GIN-025R0

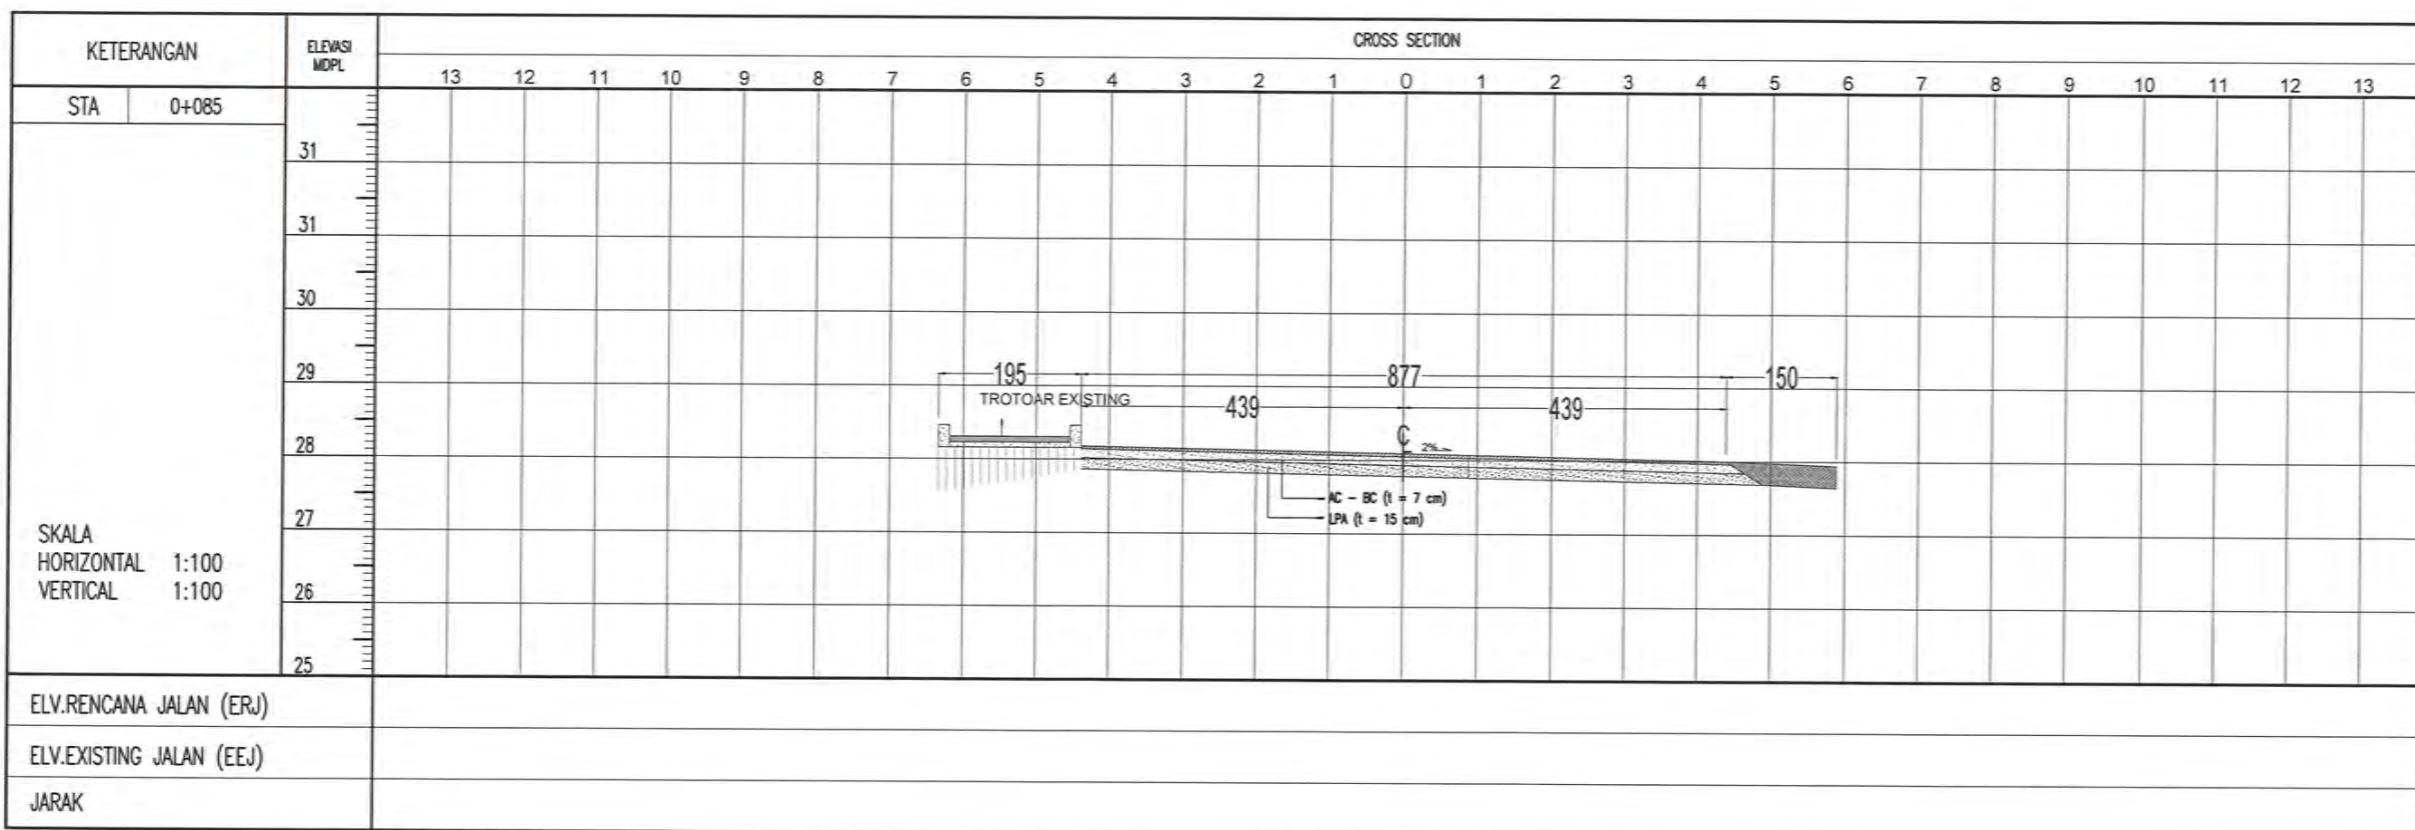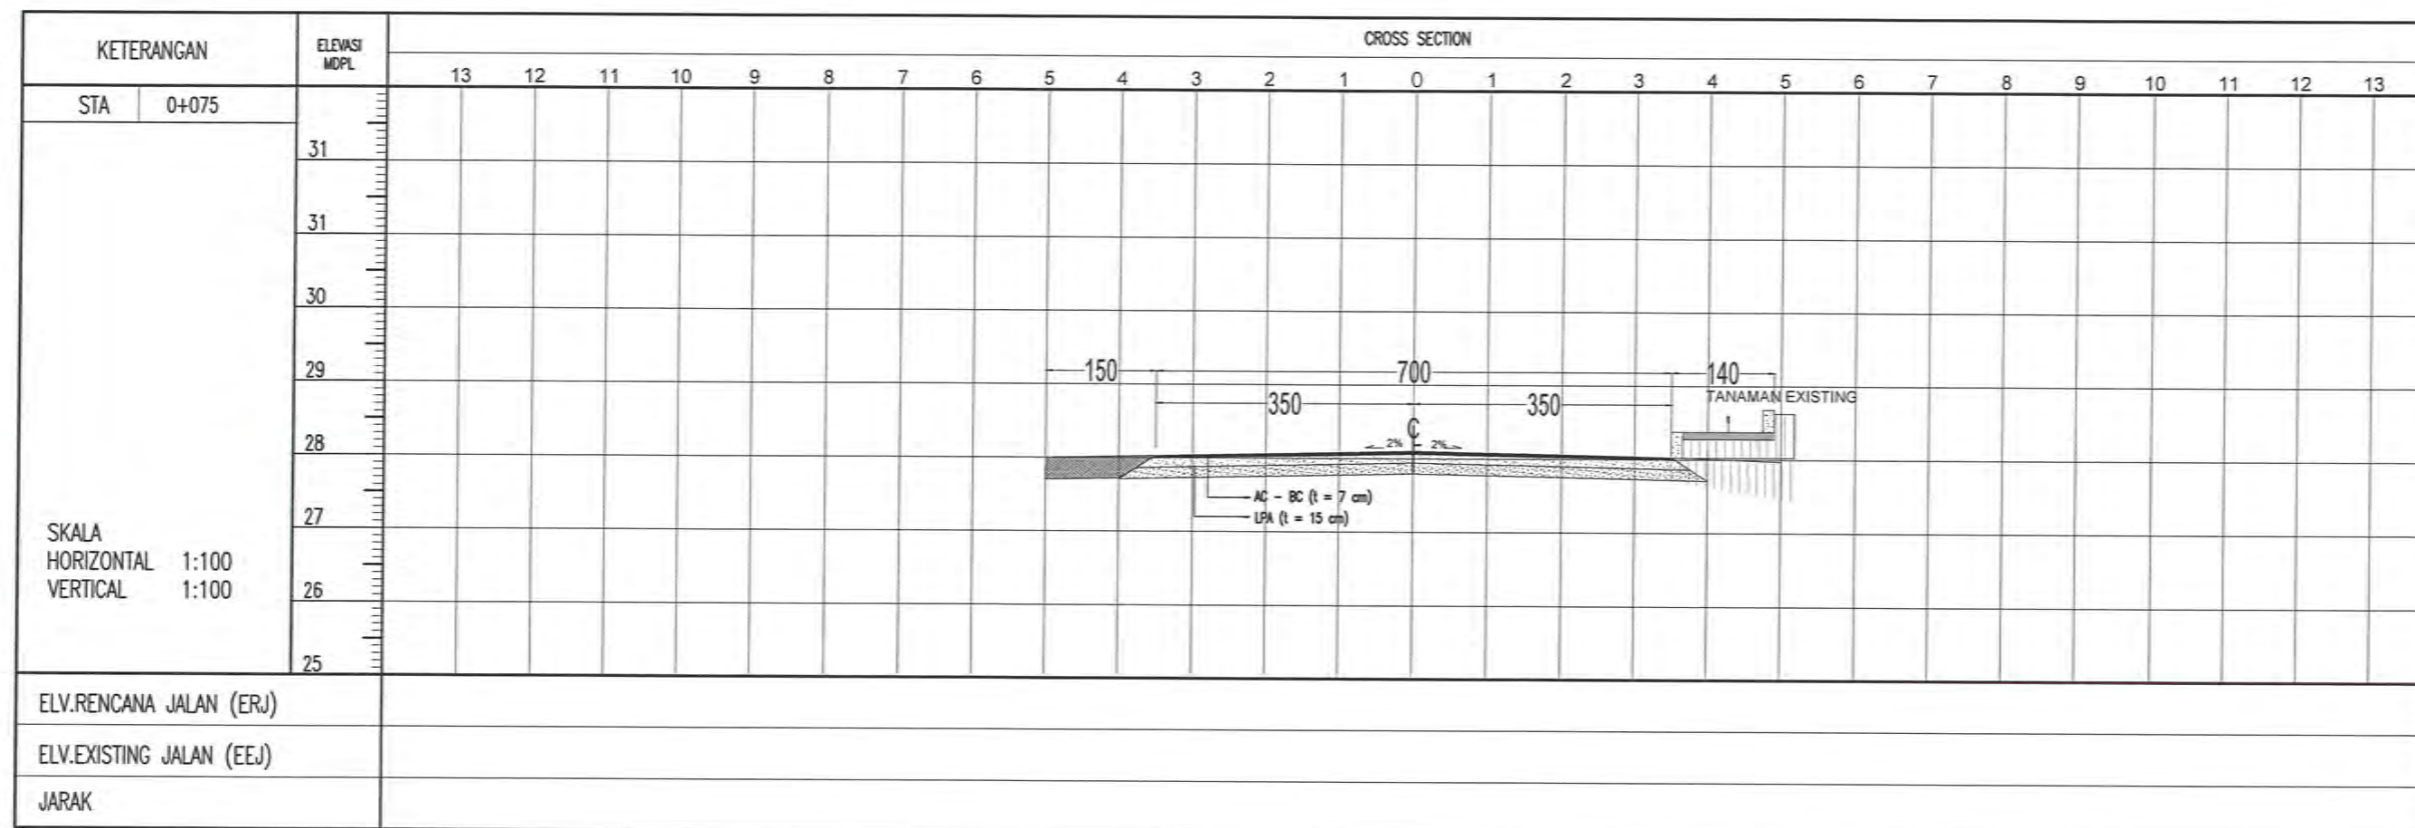

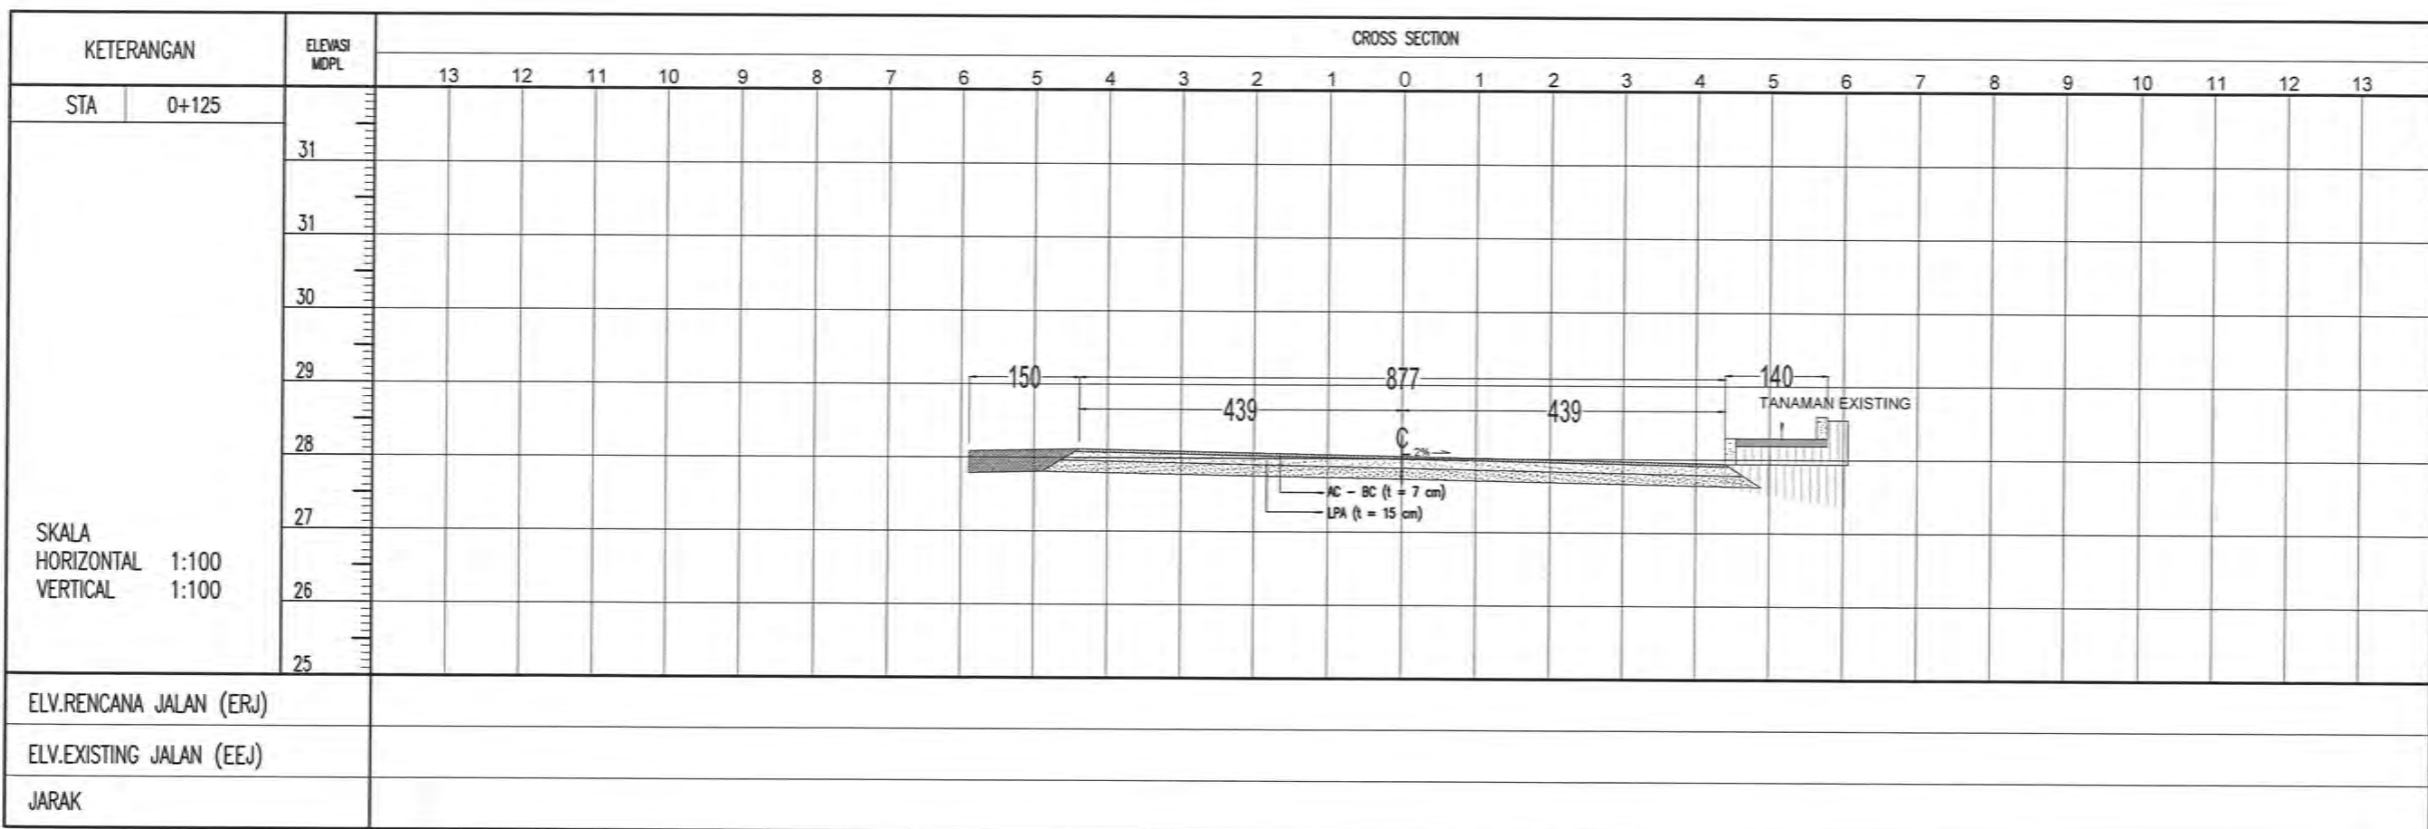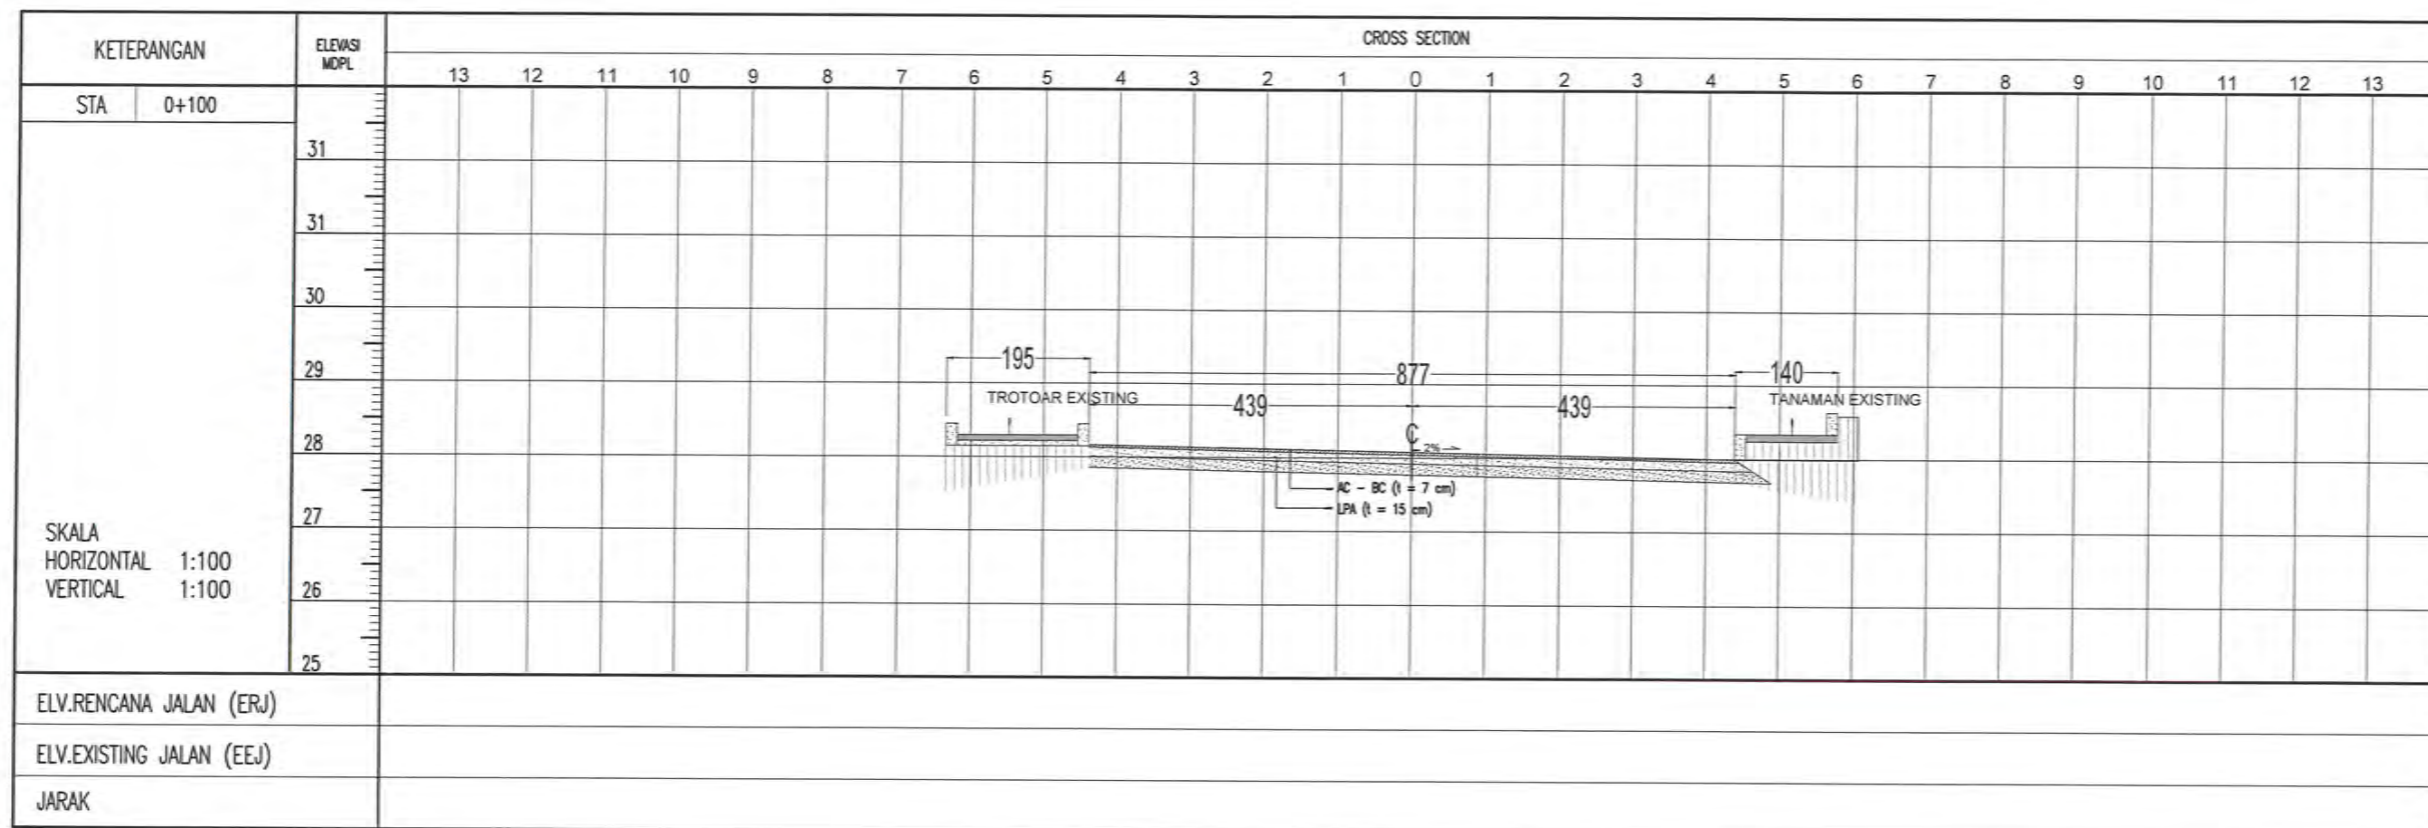

NAMA PROYEK / PROJECT NAME :

PRESERVASI JALAN ASPAL DI AREA FENI PLANT DAN GEOMIN

NO.NOTIFIKASI (NOTIFIKASI NUMBER)

2100000

LOKASI/LOCATION :

AREA (05) KANTOR DPP MECHANICAL PT. ANTAM, TBK UBPN KOLAKA

CATATAN / NOTES :

BAHU JALAN = BAHU EXISTING

ELEVASI RENCANA = ELEVASI EXISTING

DI GAMBAR / DRAWING :

AGD

AGD GAFUR S.T.

DI PERIKSA / SHEKED BY:

CONSTRUCTION MONITORING TEAM LEADER

Faisal

FAISAL SABARA S.T.

NPP : 302589 8228

CIVIL PLANNING AND CONSTRUCTION MONITORING COORDINATION TEAM LEADER

Arzul

ARZUL

NPP : 301587 8227

CIVIL ASSISTANT MANAGER

Baghas

BAGHAS WISASTRA S.T.

NPP : 300985 7313

DI SETUJUI / APPROVED BY :

CIVIL AND EMPLOYMENT MANAGER

Luhut

LUHUT ADI BAHANUSILMORANG S.T.M.T.

NPP : 101380 8114

ENGINEERING SHIFTING MANAGER

Nasir

NASIR MIDDING

NPP : 3093725884

NAMA GAMBAR / DRAWING NAME

SKALA/SCALE

POTONGAN MELINTANG

1:100

TANGGAL / DATE

21 NOVEMBER 2022

NOMOR GAMBAR / DRAWING NUMBER

CV-ASPAL FENI - GIN-026RO

NAMA PROYEK / PROJECT NAME :

PRESERVASI JALAN ASPAL DI AREA FENI PLANT DAN GEOMIN

NO.NOTIFIKASI (NOTIFIKASI NUMBER)

2100000

LOKASI/LOCATION :

AREA (05) KANTOR DPP MECHANICAL PT. ANTAM, TBK UBPN KOLAKA

CATATAN / NOTES :

BAHU JALAN = BAHU EXISTING
ELEVASI RENCANA = ELEVASI EXISTING


DI GAMBAR / DRAWING :


ABD GAFUR S.T.

DI PERIKSA / CHECKED BY:
CONSTRUCTION MONITORING-TEAM LEADER


FAISAL SABARA S.T.
NPP : 302589 8228

CIVIL PLANNING AND CONSTRUCTION MONITORING COORDINATION TEAM LEADER

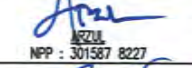
ARZA
NPP : 301587 8227

CIVIL ASSISTANT MANAGER



BAGHAS WISASTIRA S.T.
NPP : 300885 7813

DI SETUJUI / APPROVED BY :

CIVIL AND EMPACEMENT MANAGER


LUTHI ADI IRWAN SITUMORANG S.T.M.T.
NPP : 101390 8114

ENGINEERING SHIFTING MANAGER


NASIR MODING
NPP : 3093725884

NAMA GAMBAR / DRAWING NAME

SKALA/SCALE

POTONGAN MELINTANG



1:100

TANGGAL / DATE

21 NOVEMBER 2022

NOMOR GAMBAR / DRAWING NUMBER

CVL-ASPAL FENI - GMM-028RO

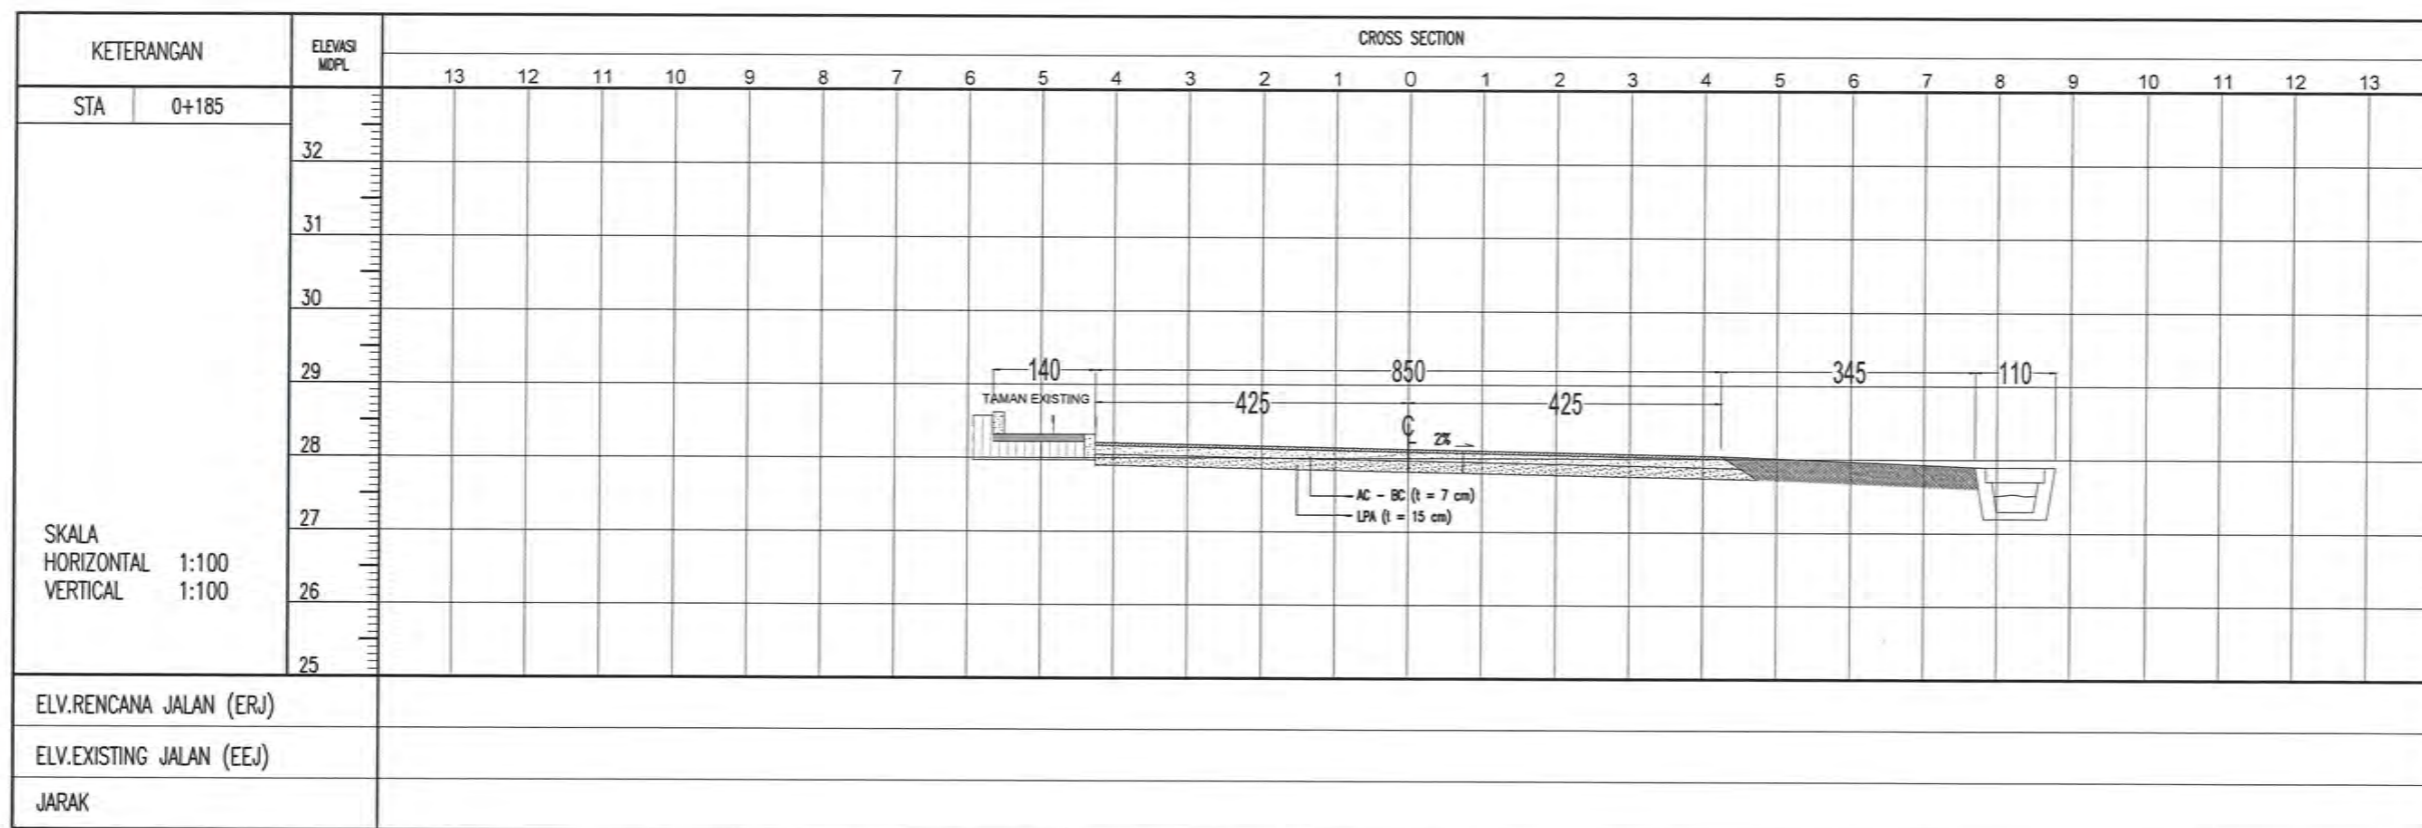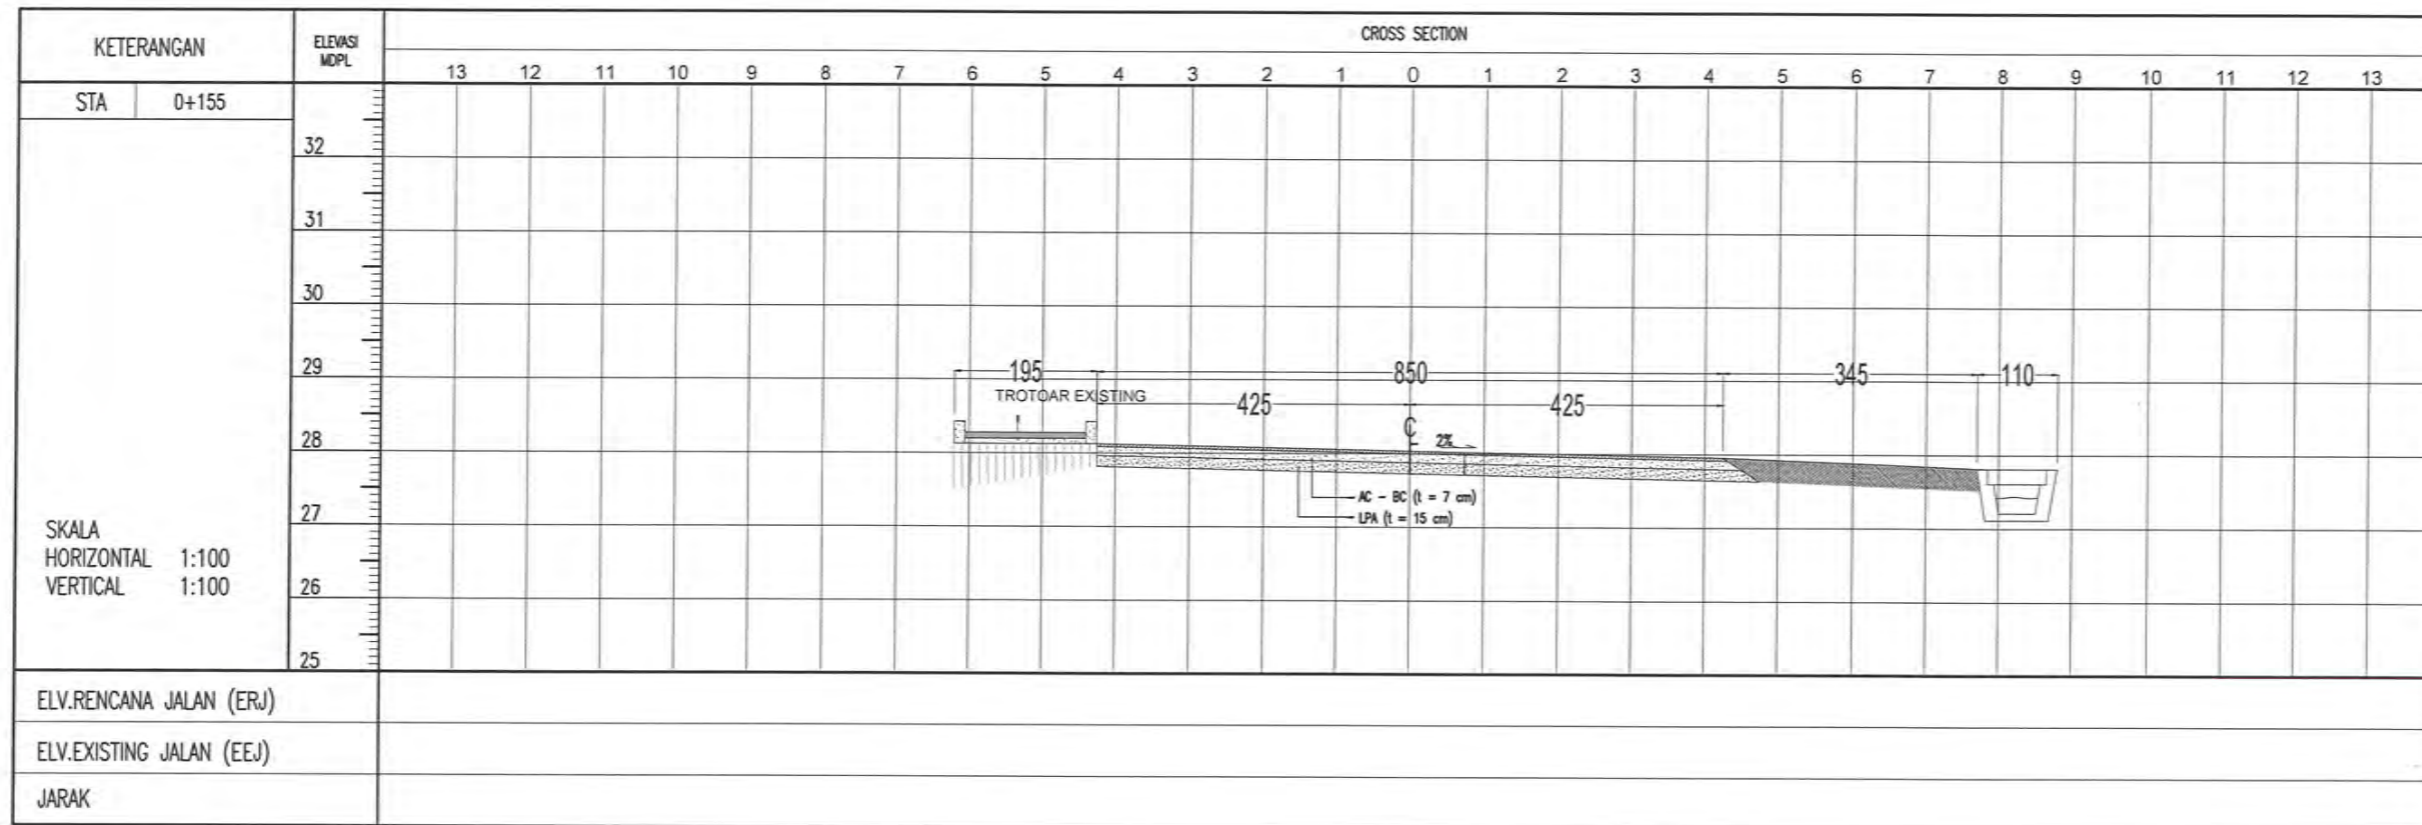

NAMA PROYEK / PROJECT NAME :

PRESERVASI JALAN ASPAL DI AREA FENI PLANT DAN GEOMIN

NO.NOTIFIKASI (NOTIFIKASI NUMBER)


2100000

LOKASI/LOCATION :


AREA (05) KANTOR DPP MECHANICAL PT. ANTAM, TBK UBPN KOLAKA

CATATAN / NOTES :

BAHU JALAN = BAHU EXISTING
ELEVASI RENCANA = ELEVASI EXISTING

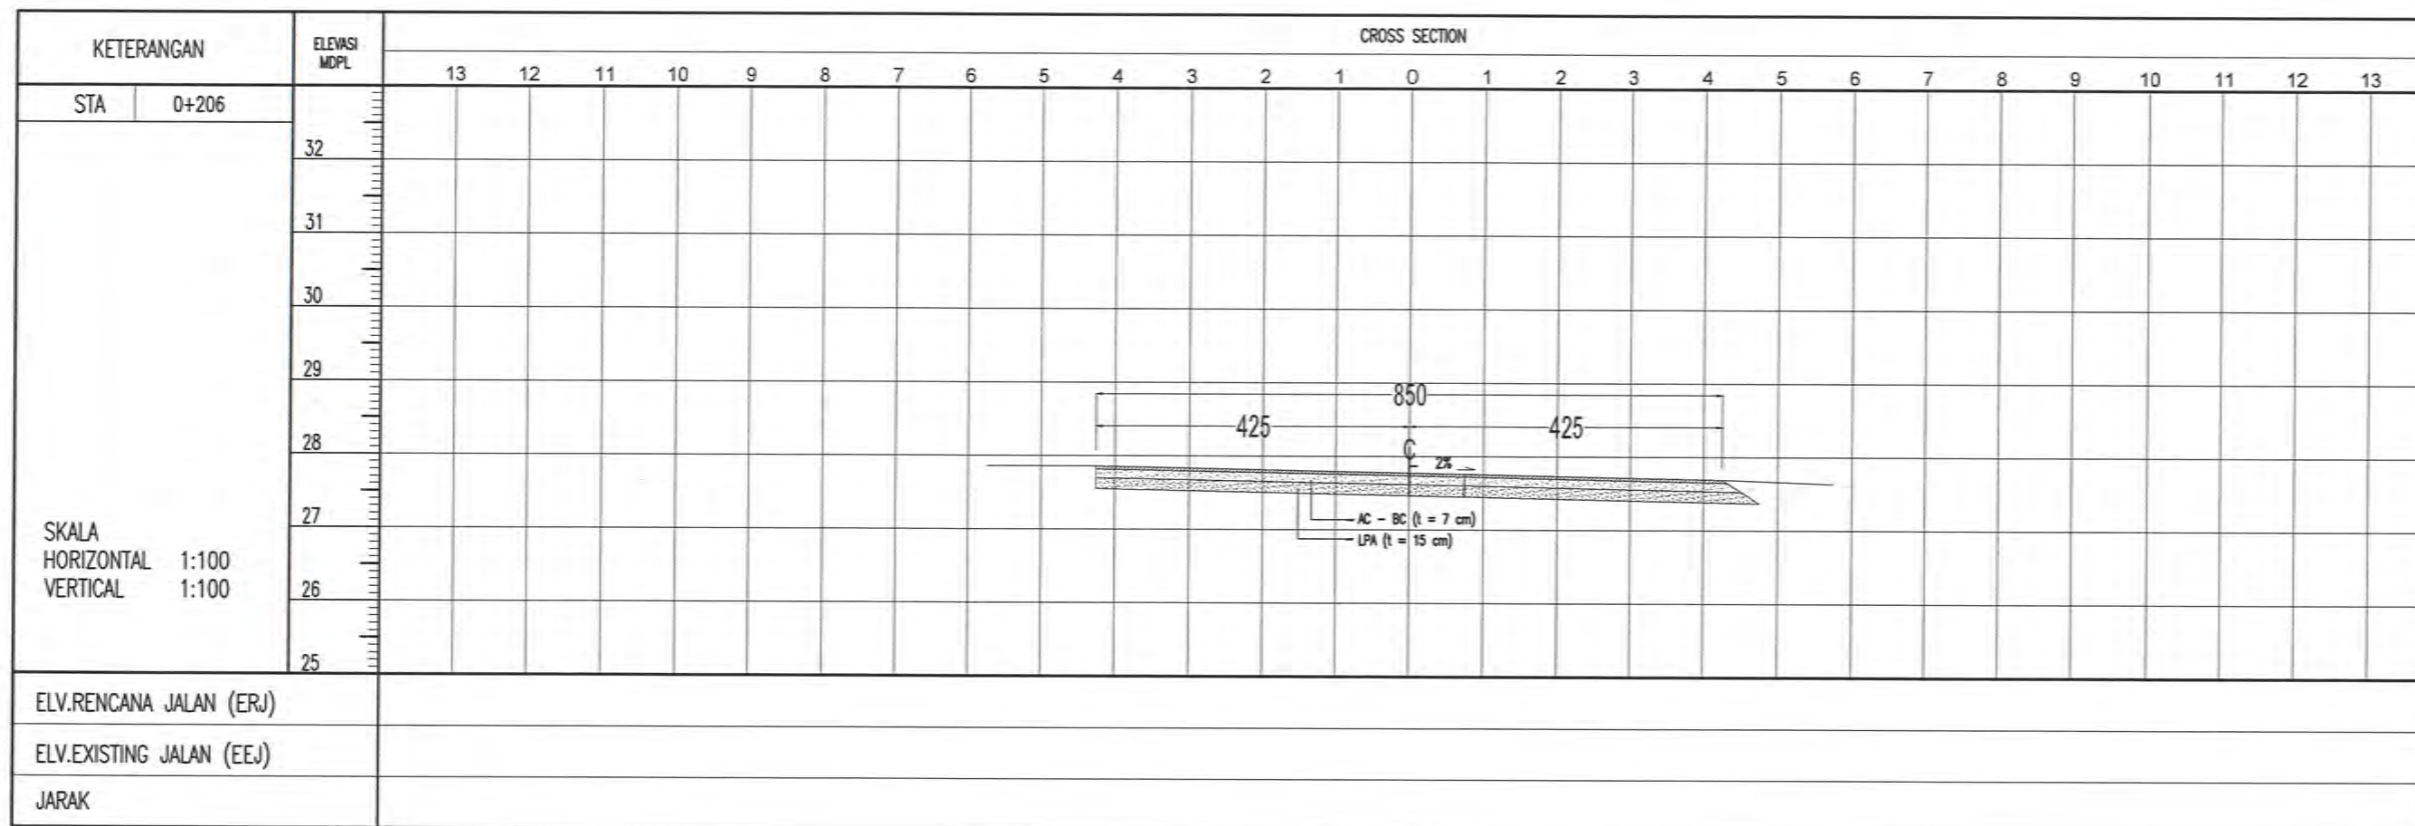


DI GAMBAR / DRAWING :


ABD GAFUR S.T.

DI PERIKSA / CHECKED BY:

CONSTRUCTION MONITORING TEAM LEADER

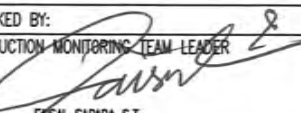
FAISAL SABARA S.T.
NPP : 302589 8228

CIVIL PLANNING AND CONSTRUCTION MONITORING COORDINATION TEAM LEADER


ARZUL
NPP : 301587 8227


CIVIL ASSISTANT MANAGER


BAGHAS SASATRA S.T.
NPP : 300885 7313

DI SETUJUI / APPROVED BY :


LUHUT ADIL RAMHAN SITUMORANG S.T.M.T.
NPP : 101380 8114

ENGINEERING SHIFTING MANAGER

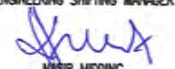
RAKHIR MODING
NPP : 3083725884

NAMA GAMBAR / DRAWING NAME

SKALA/SCALE

POTONGAN MELINTANG



1:100

TANGGAL / DATE

21 NOVEMBER 2022

NOMOR GAMBAR / DRAWING NUMBER

CVL-ASPAL FENI - GMM-029RD

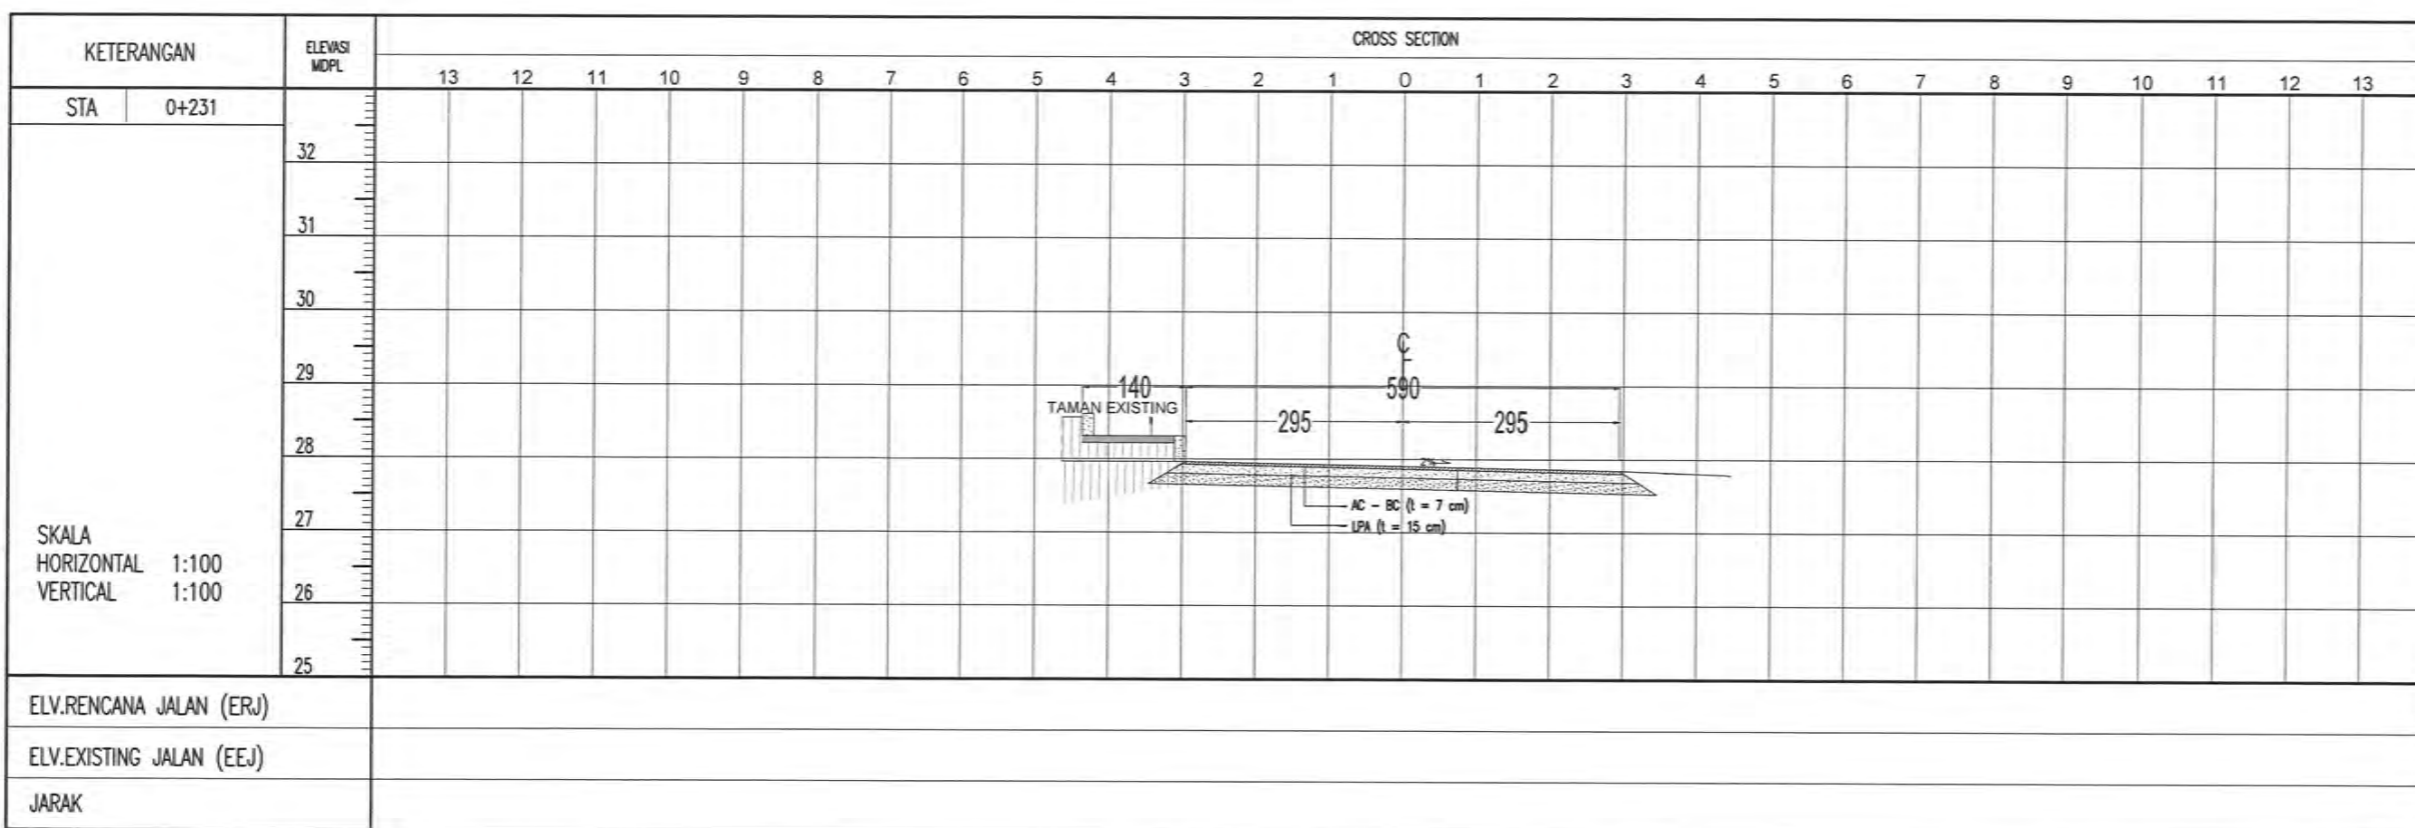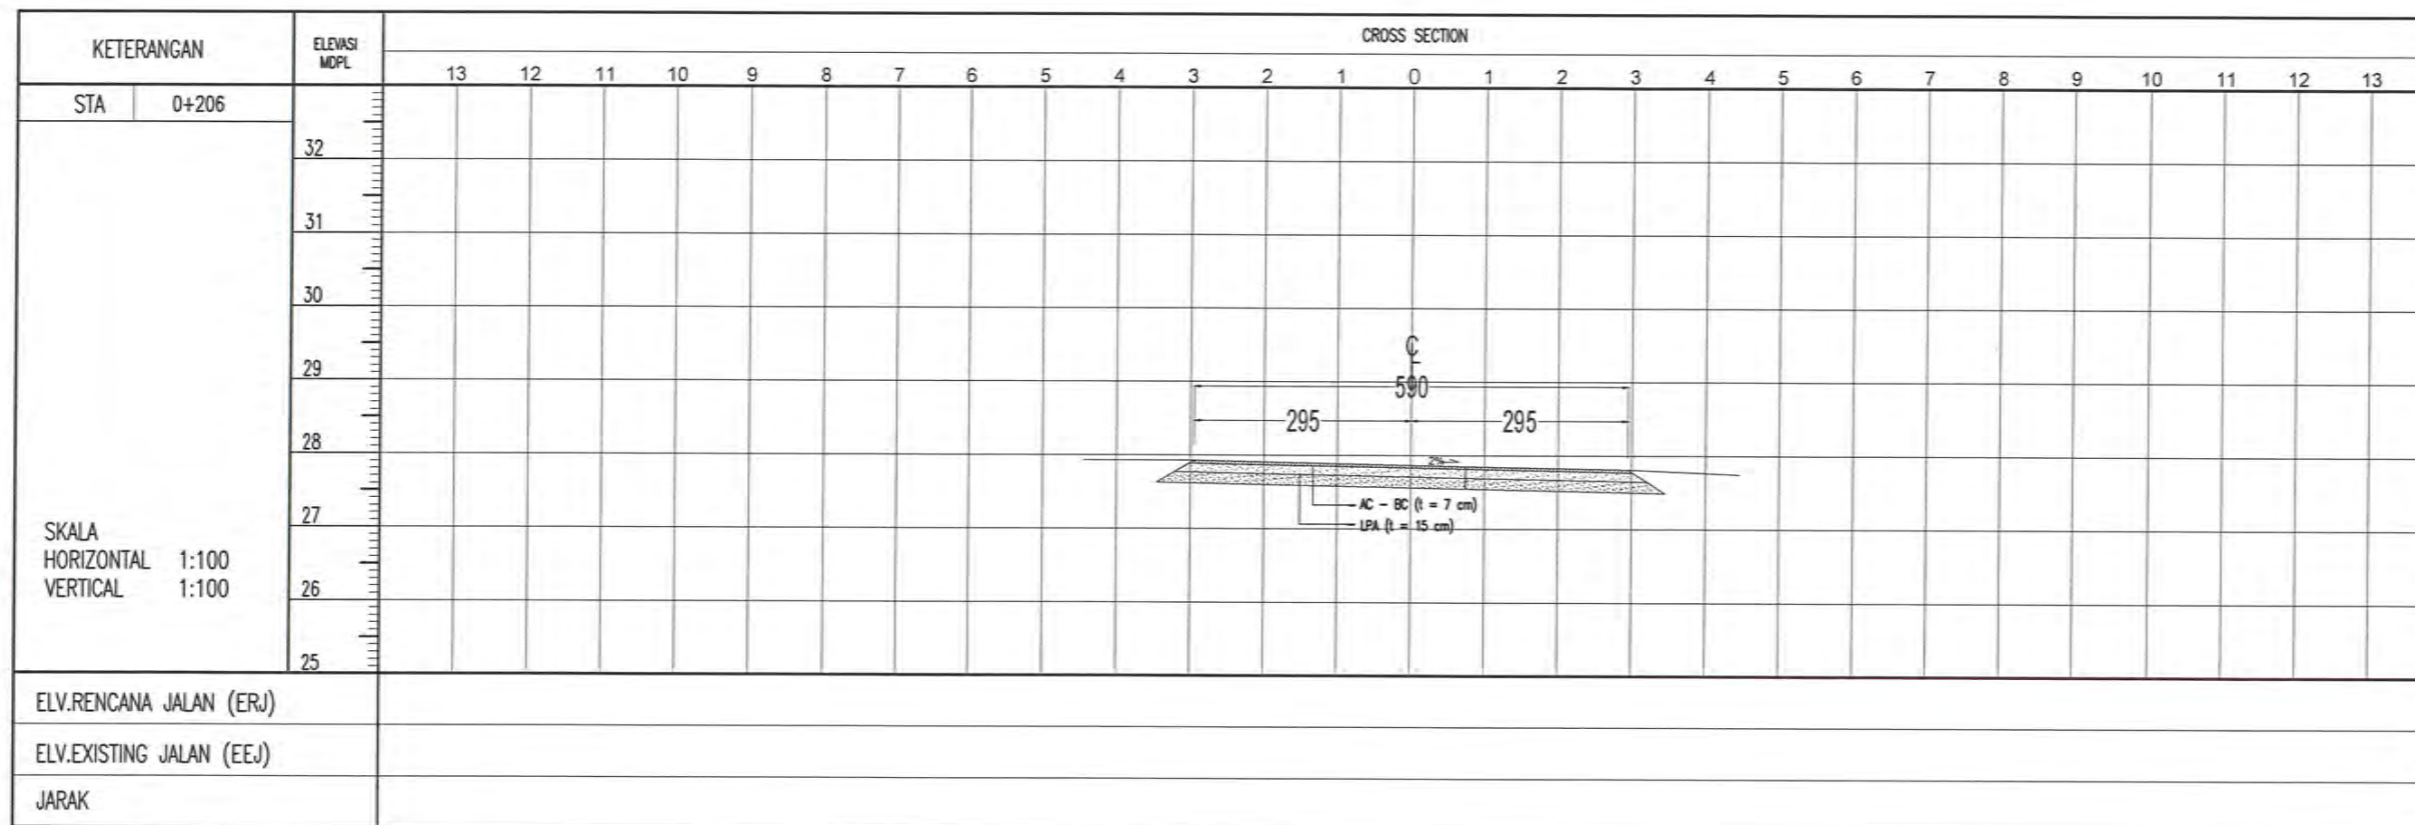

NAMA PROYEK / PROJECT NAME :

PRESERVASI JALAN ASPAL DI AREA FENI PLANT DAN GEOMIN

NO.NOTIFIKASI (NOTIFIKASI NUMBER)

2100000

LOKASI/LOCATION :

AREA (05) KANTOR DPP MECHANICAL PT. ANTAM, TBK UBPN KOLAKA

CATATAN / NOTES :

BAHU JALAN = BAHU EXISTING

ELEVASI RENCANA = ELEVASI EXISTING

DI GAMBAR / DRAWING :



ABD GAFFUR S.I.

DI PERIKSA / SHEKED BY:

CONSTRUCTION MONITORING TEAM LEADER



FAIZAL SABARA S.T.

NPP : 302589 8228

CIVIL PLANNING AND CONSTRUCTION MONITORING COORDINATION TEAM LEADER



ARZUL

NPP : 301587 8227

CIVIL ASSISTANT MANAGER



BASIOUS WISASTIRA S.T.

NPP : 300985 7345

DI SETUJAI / APPROVED BY :

CIVIL AND EMPHANCEMENT MANAGER



LUHUT ADIL IBRAHIM SITUMORANG S.T.M.T.

NPP : 101390 8114

ENGINEERING SHIFTING MANAGER



HUSEIN MIRDONG

NPP : 3093725884

NAMA GAMBAR / DRAWING NAME

SKALA/SCALE

POTONGAN MELINTANG

1:100

TANGGAL / DATE

21 NOVEMBER 2022

NOMOR GAMBAR / DRAWING NUMBER

CVL-ASPAL FENI . GIN-030R0

NAMA PROYEK / PROJECT NAME :

PRESERVASI JALAN ASPAL DI AREA FENI PLANT DAN GEOMIN

NO.NOTIFIKASI (NOTIFIKASI NUMBER)

2100000

LOKASI/LOCATION :

AREA (05) KANTOR DPP MECHANICAL PT. ANTAM, TBK UBPN KOLAKA

CATATAN / NOTES :

BAHU JALAN = BAHU EXISTING
ELEVASI RENCANA = ELEVASI EXISTING

DI GAMBAR / DRAWING :


ABD GAFUR S.T.

DI PERIKSA / SHEKED BY:

CONSTRUCTION MONITORING TEAM LEADER


NASAL SABIRA S.T.
NPP : 302589 8228

CIVIL PLANNING AND CONSTRUCTION MONITORING COORDINATION TEAM LEADER


RIZKI
NPP : 301587 8227

CIVIL ASSISTANT MANAGER


BAGHAS WISASTRA S.T.
NPP : 300885 73143

DI SETUJUI / APPROVED BY :

CIVIL AND EMPACEMENT MANAGER


LUHUT ADI IRWAN SITUMORANG S.T.M.T.
NPP : 101380 8114

ENGINEERING SHIFTING MANAGER


NASIR MODING
NPP : 3083725884

NAMA GAMBAR / DRAWING NAME

SKALA/SCALE

POTONGAN MELINTANG



1:100

TANGGAL / DATE

21 NOVEMBER 2022

NOMOR GAMBAR / DRAWING NUMBER

CVL-ASPAL FENI - GIN-031R0

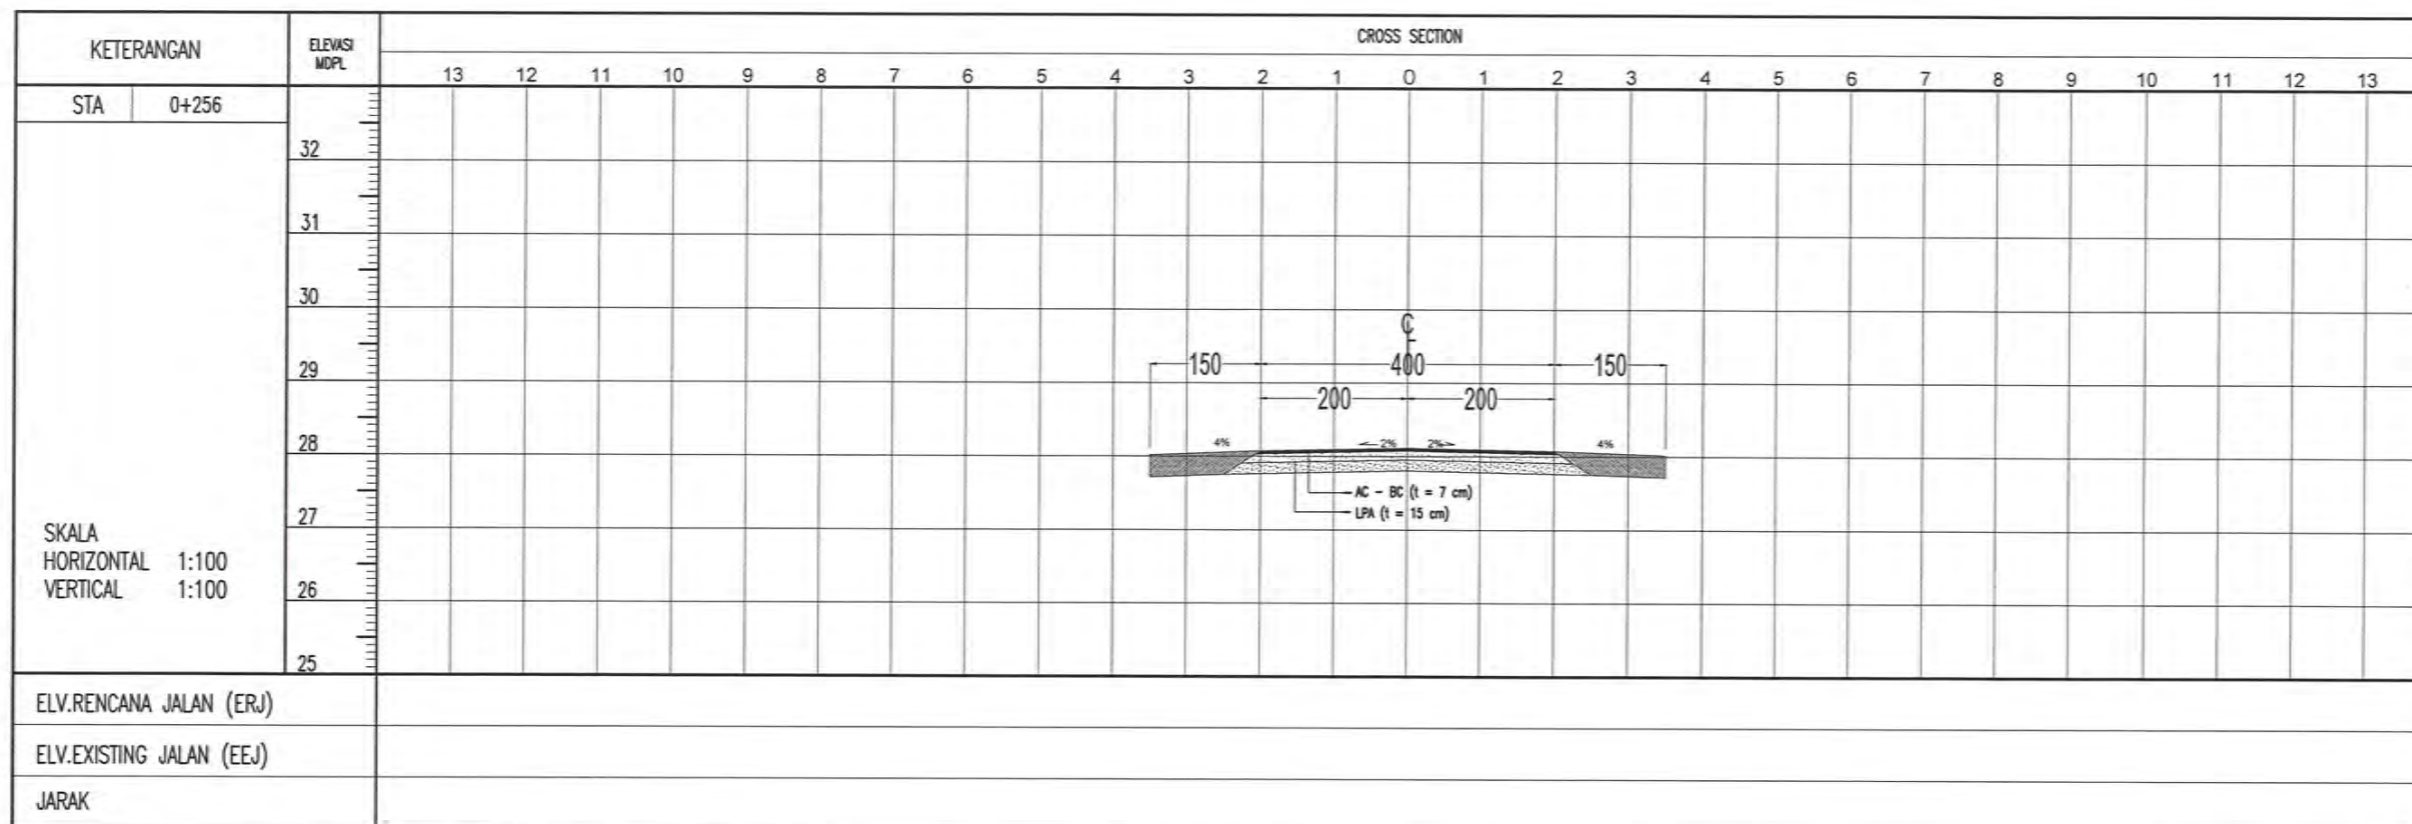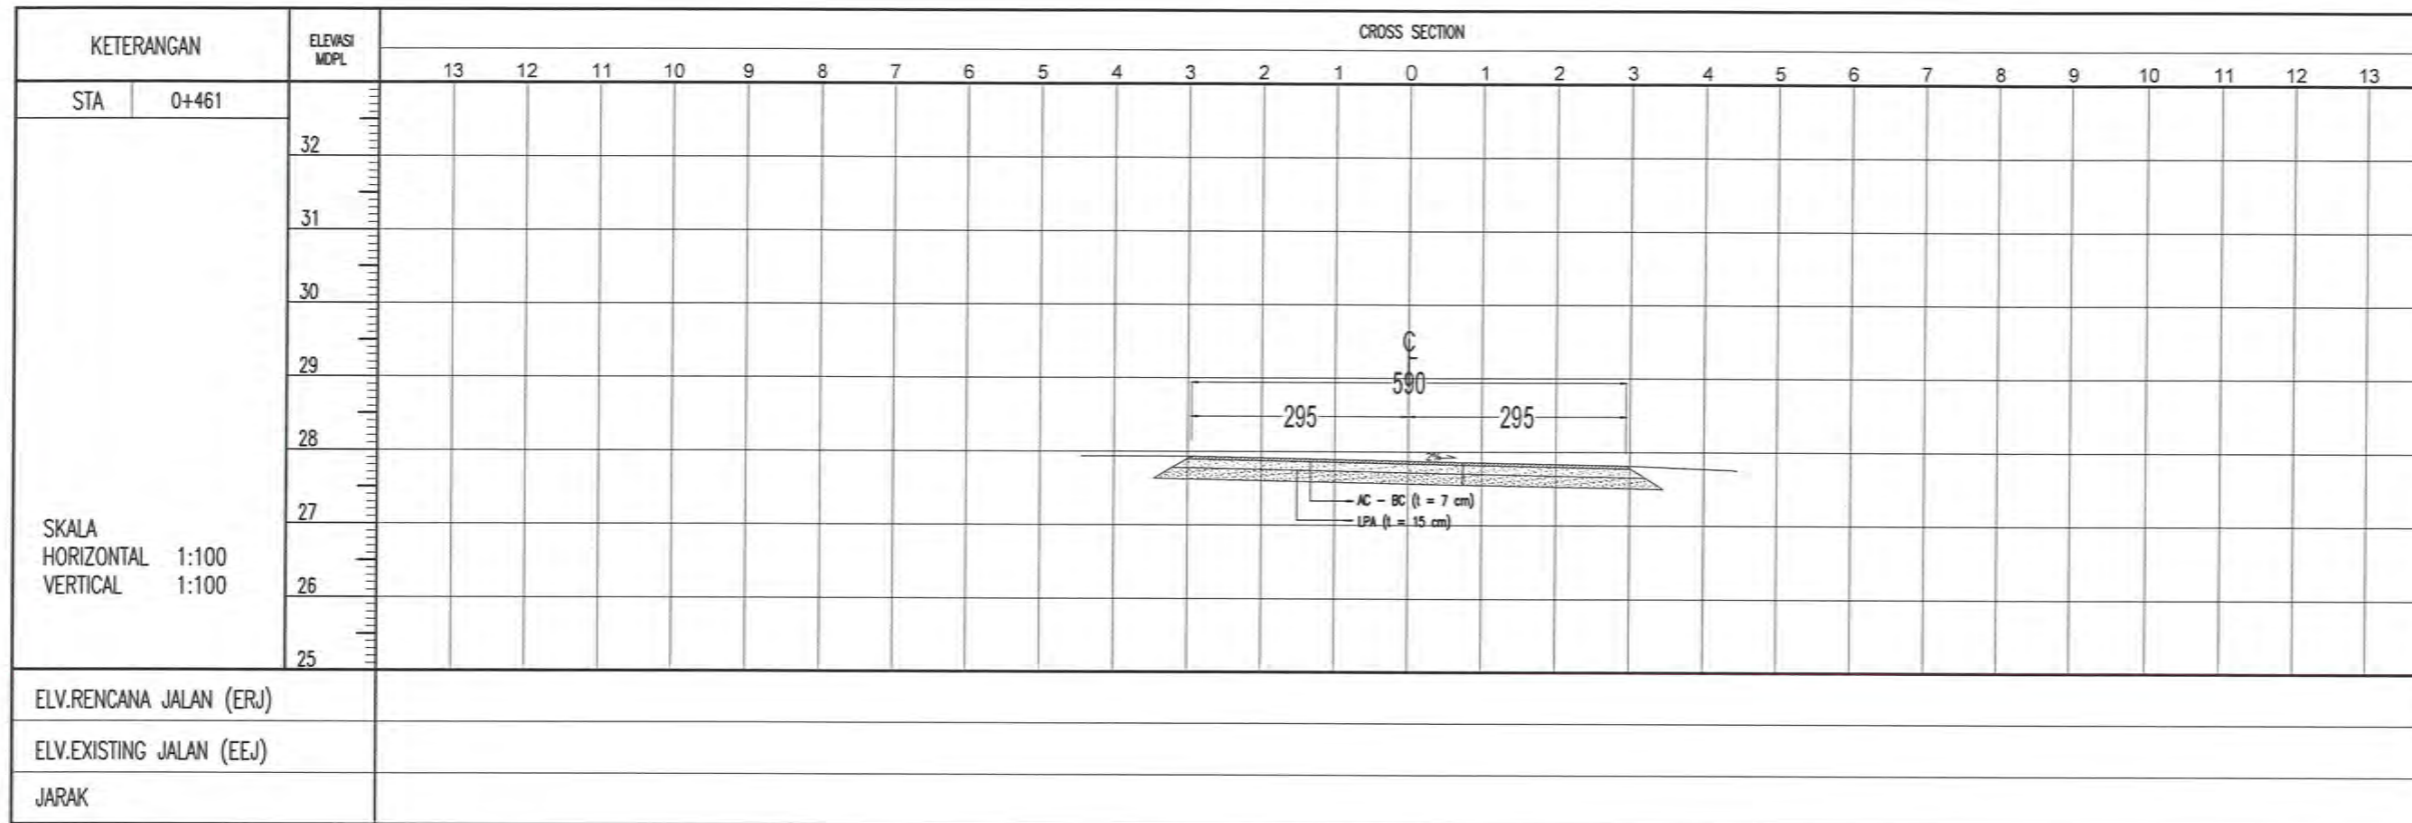

NAMA PROYEK / PROJECT NAME :

PRESERVASI JALAN ASPAL DI AREA FENI PLANT DAN GEOMIN

NO.NOTIFIKASI (NOTIFIKASI NUMBER)

2100000

LOKASI/LOCATION :

AREA (05) KANTOR DPP MECHANICAL PT. ANTAM, TBK UBPN KOLAKA

CATATAN / NOTES :

BAHU JALAN = BAHU EXISTING
ELEVASI RENCANA = ELEVASI EXISTING


DI GAMBAR / DRAWING :


ABD GAFUR S.T.

DI PERIKSA / CHECKED BY:
CONSTRUCTION MONITORING TEAM LEADER


FAIZAL SABIRA S.T.
NPP : 302589 8228
CIVIL PLANNING AND CONSTRUCTION MONITORING COORDINATION TEAM LEADER


ARZUL
NPP : 301587 8227
CIVIL ASSISTANT MANAGER




BAGHAS SASATRA S.T.
NPP : 300885 7313



DI SETUJUI / APPROVED BY :


LUHUT ADI RAMAN S.T.M.T.
NPP : 101300 8114
ENGINEERING SHIFTING MANAGER


NASIR MODING
NPP : 3093725884

NAMA GAMBAR / DRAWING NAME	SKALA/SCALE
POTONGAN MELINTANG	1:100
TANGGAL / DATE	21 NOVEMBER 2022
NOMOR GAMBAR / DRAWING NUMBER	CVL-ASPAL FENI - GMI-032R0

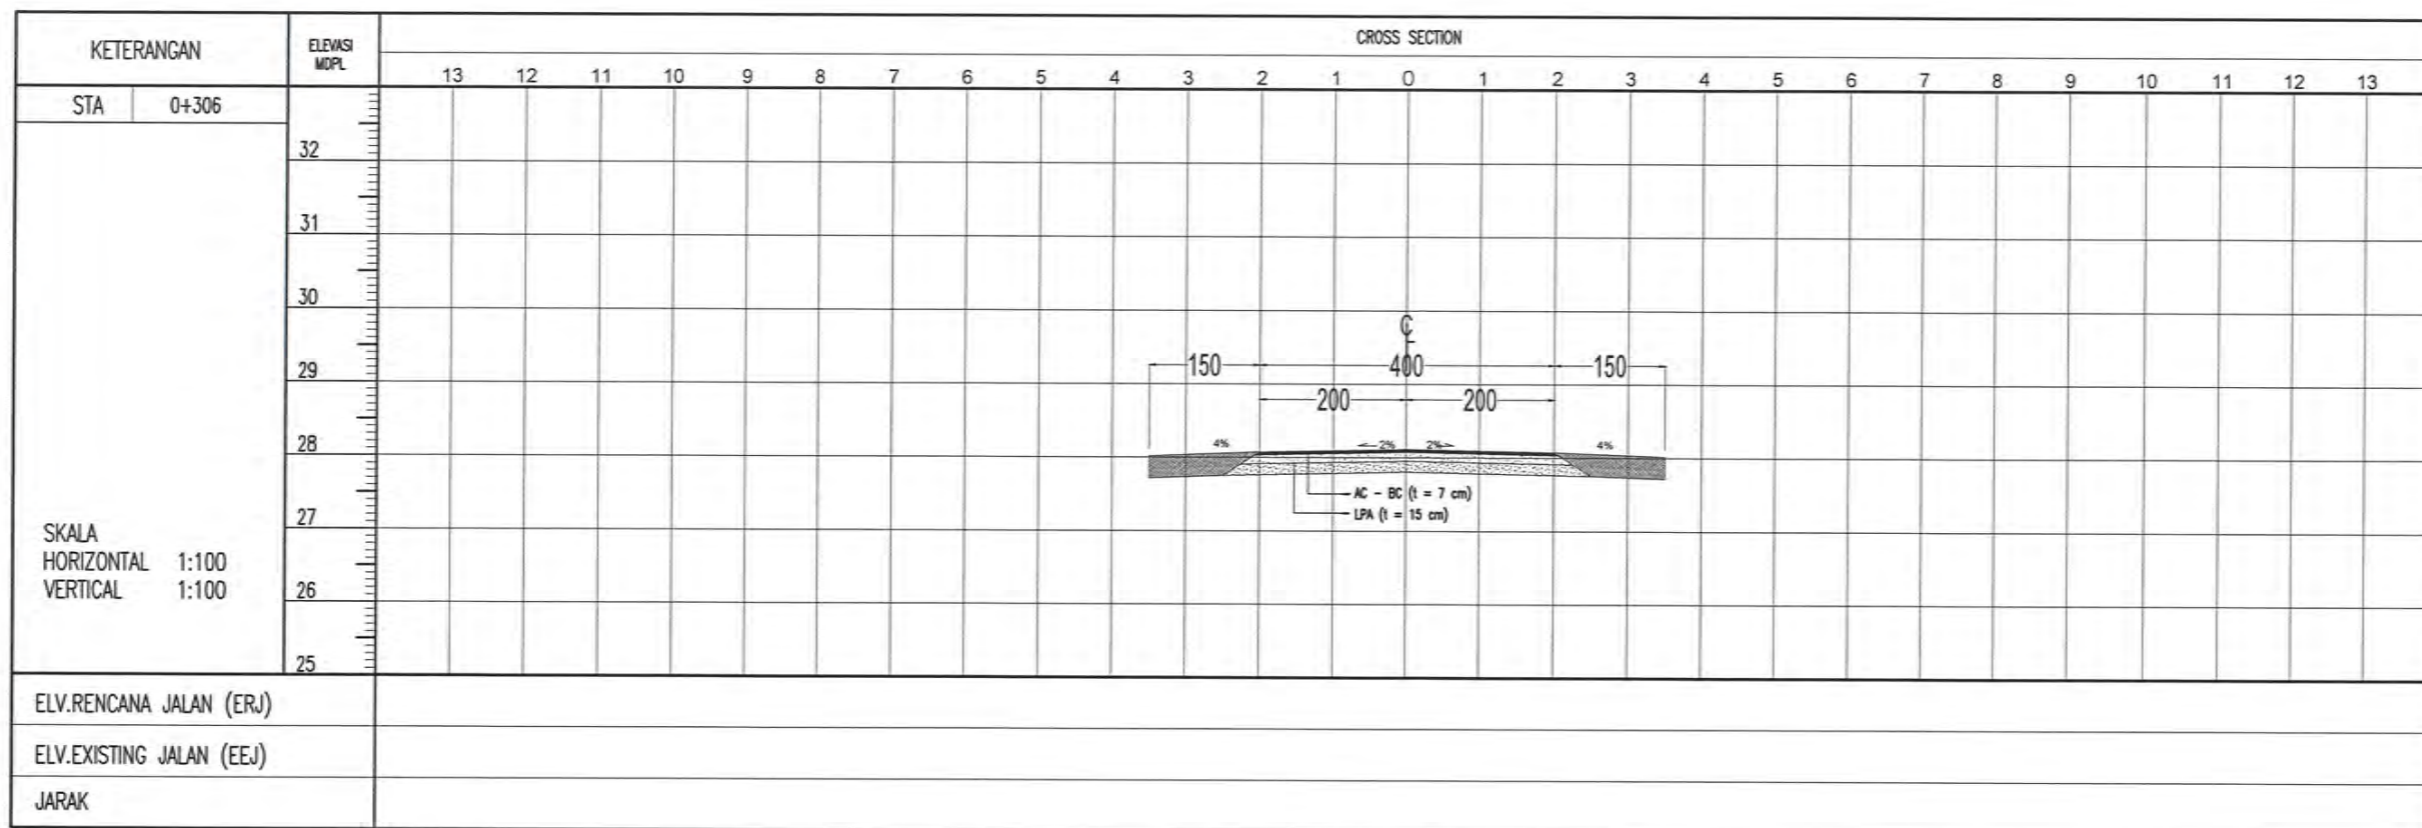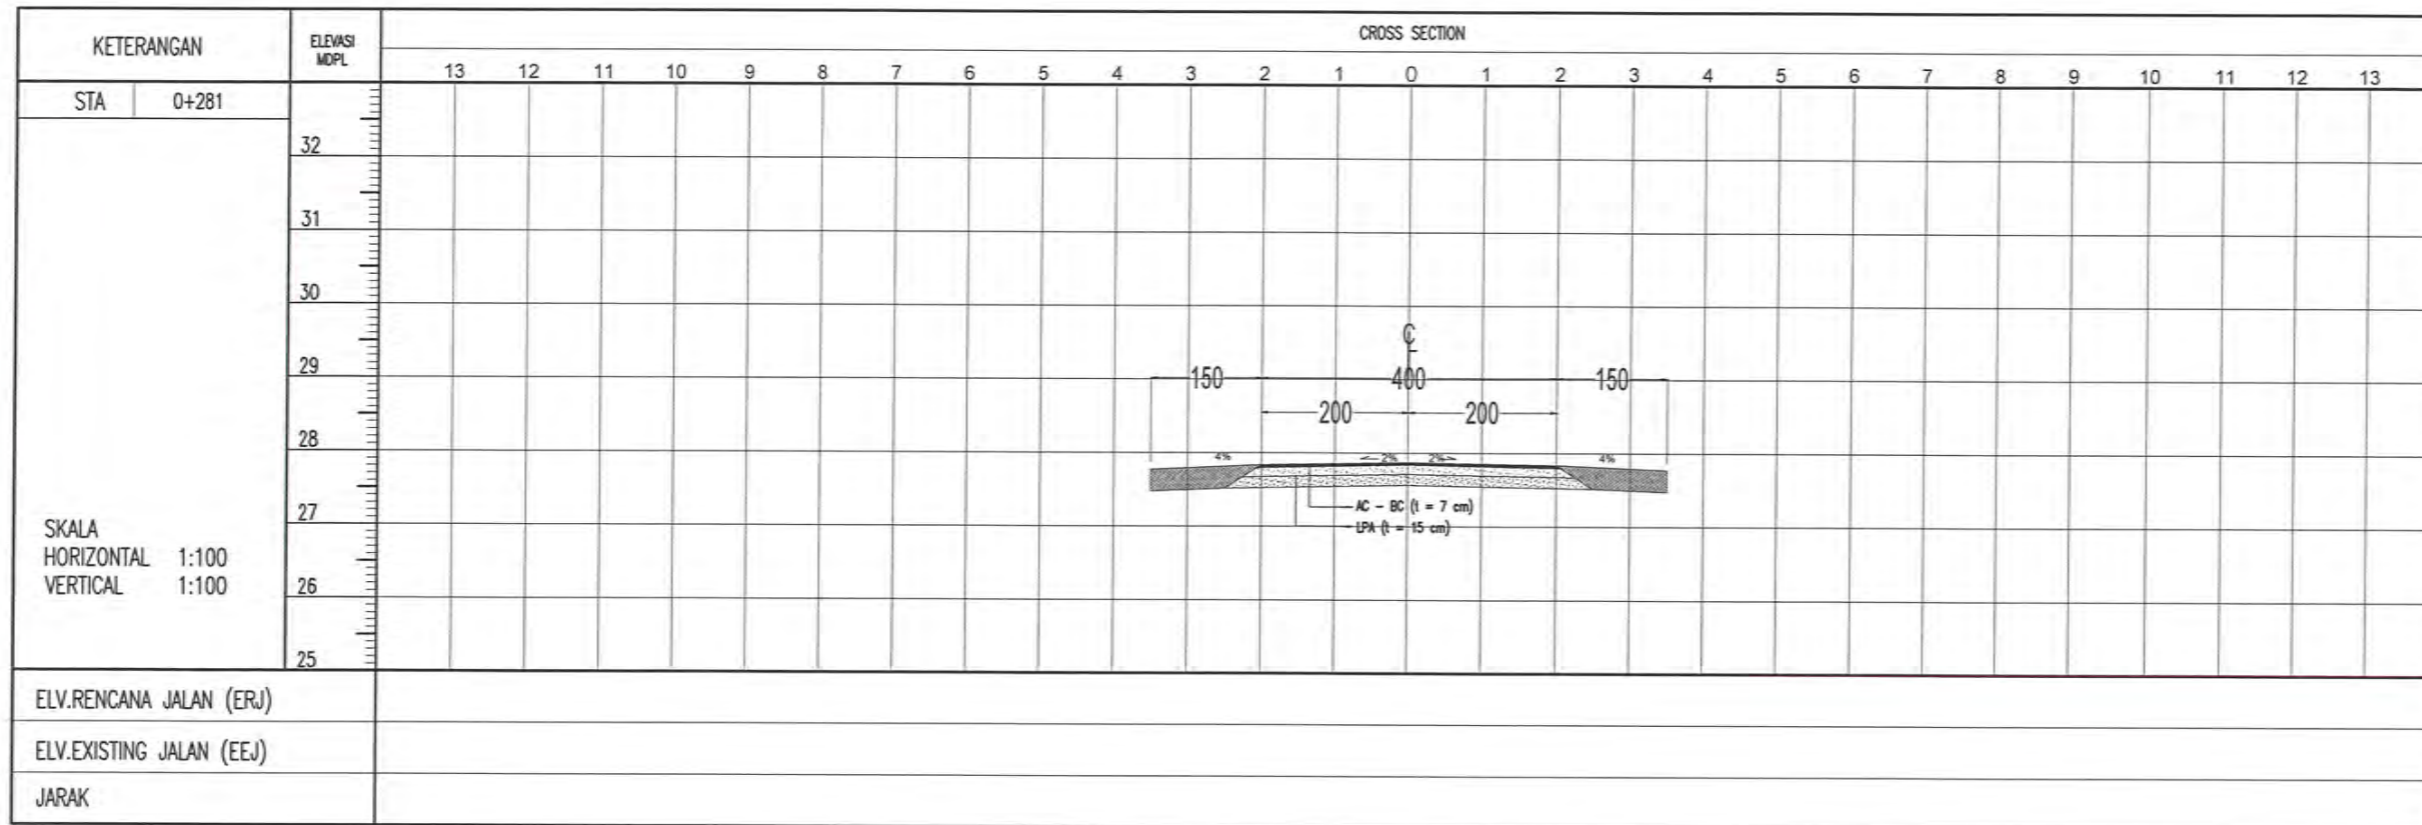

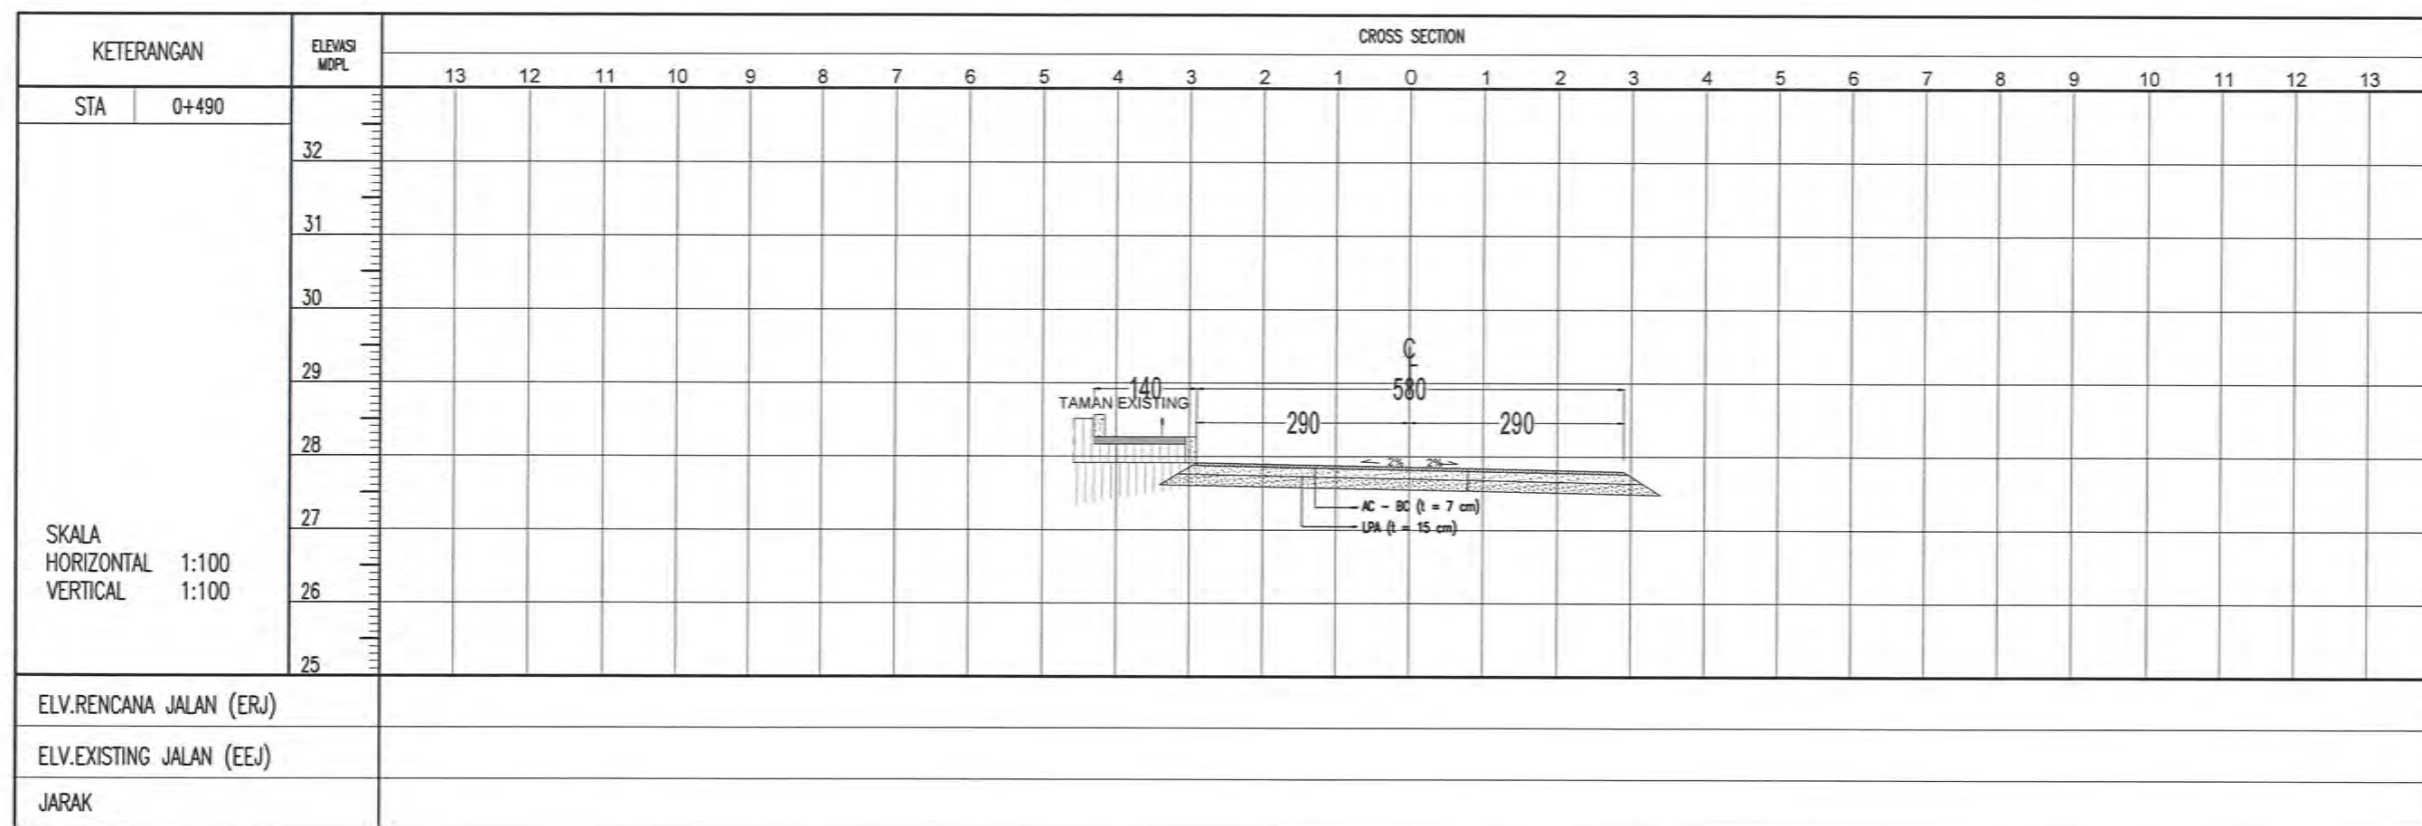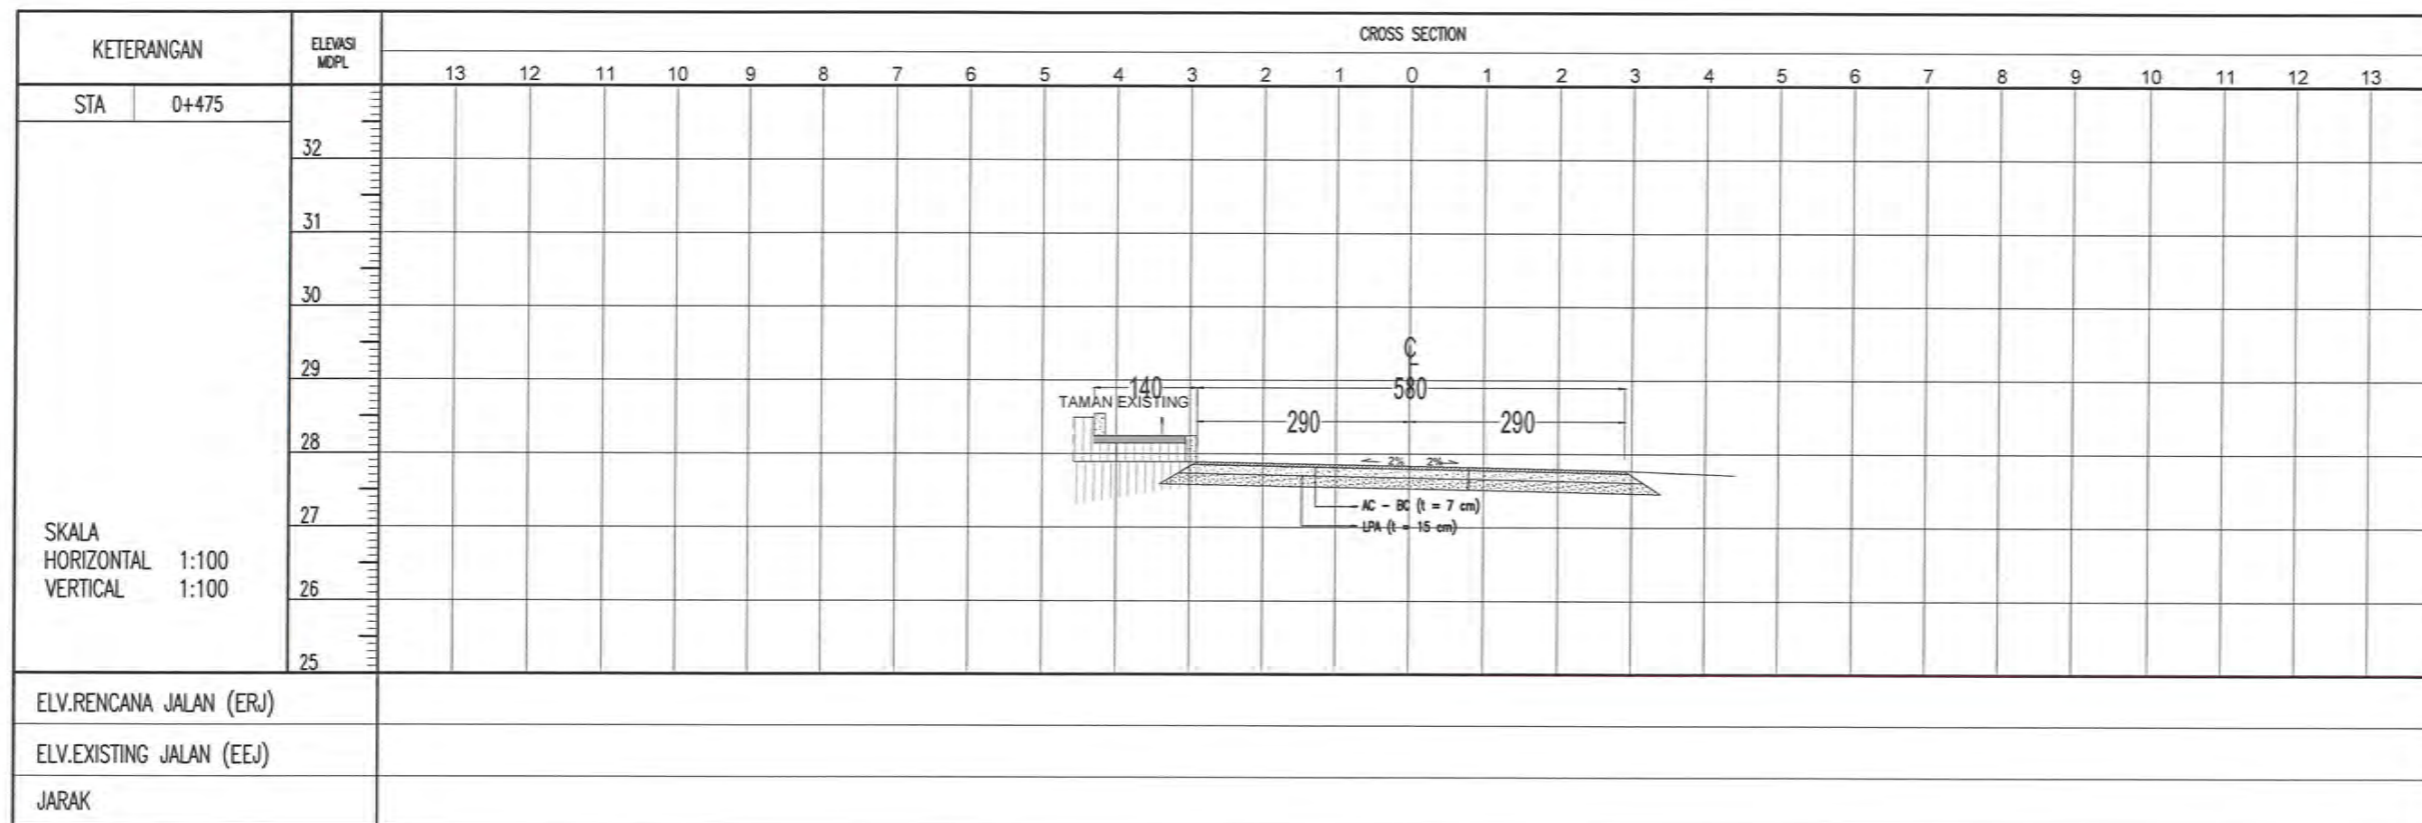

NAMA PROYEK / PROJECT NAME :

PRESERVASI JALAN ASPAL DI AREA FENI PLANT DAN GEOMIN

NO.NOTIFIKASI (NOTIFIKASI NUMBER)

2100000

LOKASI/LOCATION :


AREA (05) KANTOR DPP MECHANICAL PT. ANTAM, TBK UBPN KOLAKA

CATATAN / NOTES :

BAHU JALAN = BAHU EXISTING

ELEVASI RENCANA = ELEVASI EXISTING

DI GAMBAR / DRAWING :

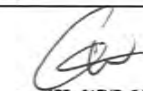
ABD GAFUR S.T.

DI PERIKSA / SHEKED BY:

CONSTRUCTION MONITORING TEAM LEADER


FAISAL SABARA S.T.
NPP : 302589 8228

CIVIL PLANNING AND CONSTRUCTION MONITORING COORDINATION TEAM LEADER


ARZUL
NPP : 301587 8227

CIVIL ASSISTANT MANAGER



BAGHAS WISASTIRA S.T.
NPP : 300885 7313

DI SETUJUI / APPROVED BY :

CIVIL AND EMPLOYMENT MANAGER


LUHUT ADI RAMAN SULMORANG S.T.M.T.
NPP : 181380 8114

ENGINEERING SHIFTING MANAGER

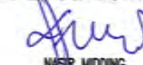
NASIR MODING
NPP : 3093725884

NAMA GAMBAR / DRAWING NAME

SKALA/SCALE

POTONGAN MELINTANG



1:100

TANGGAL / DATE

21 NOVEMBER 2022

NOMOR GAMBAR / DRAWING NUMBER

CVL-ASPAL FENI - GMM-033R0

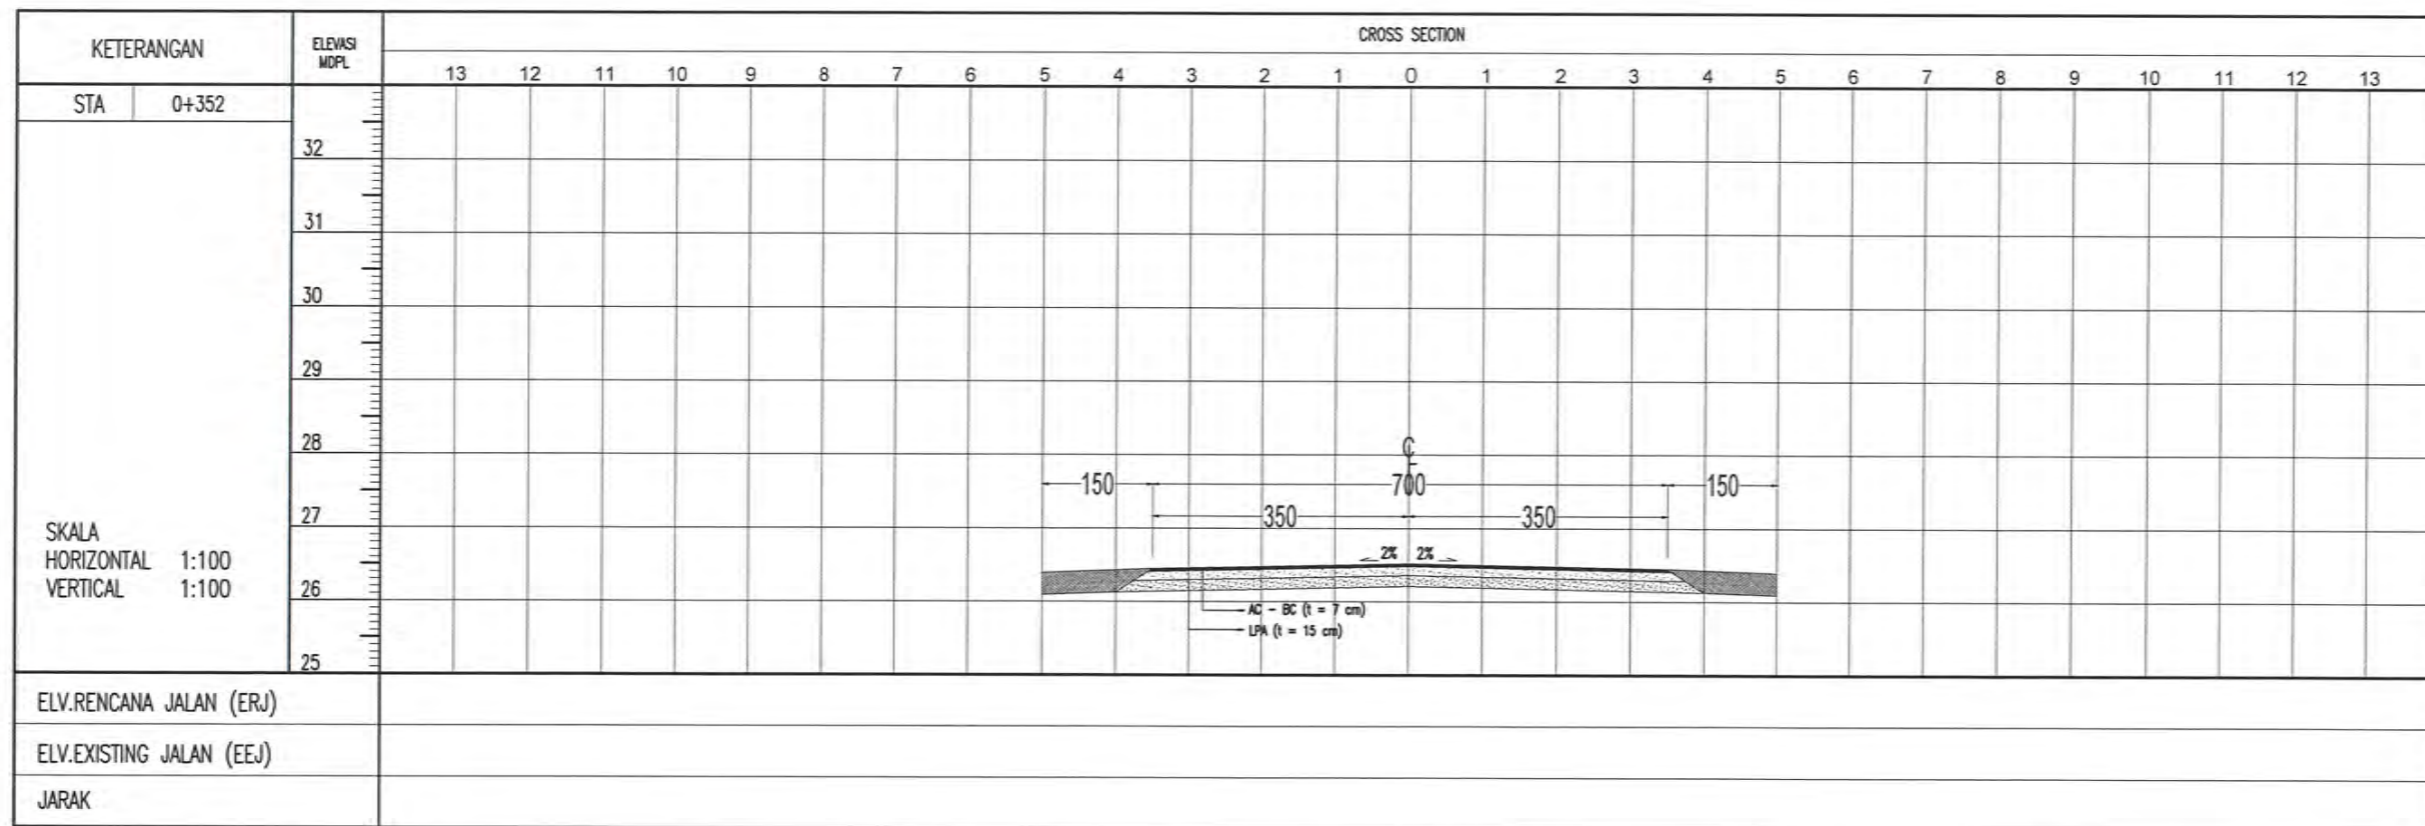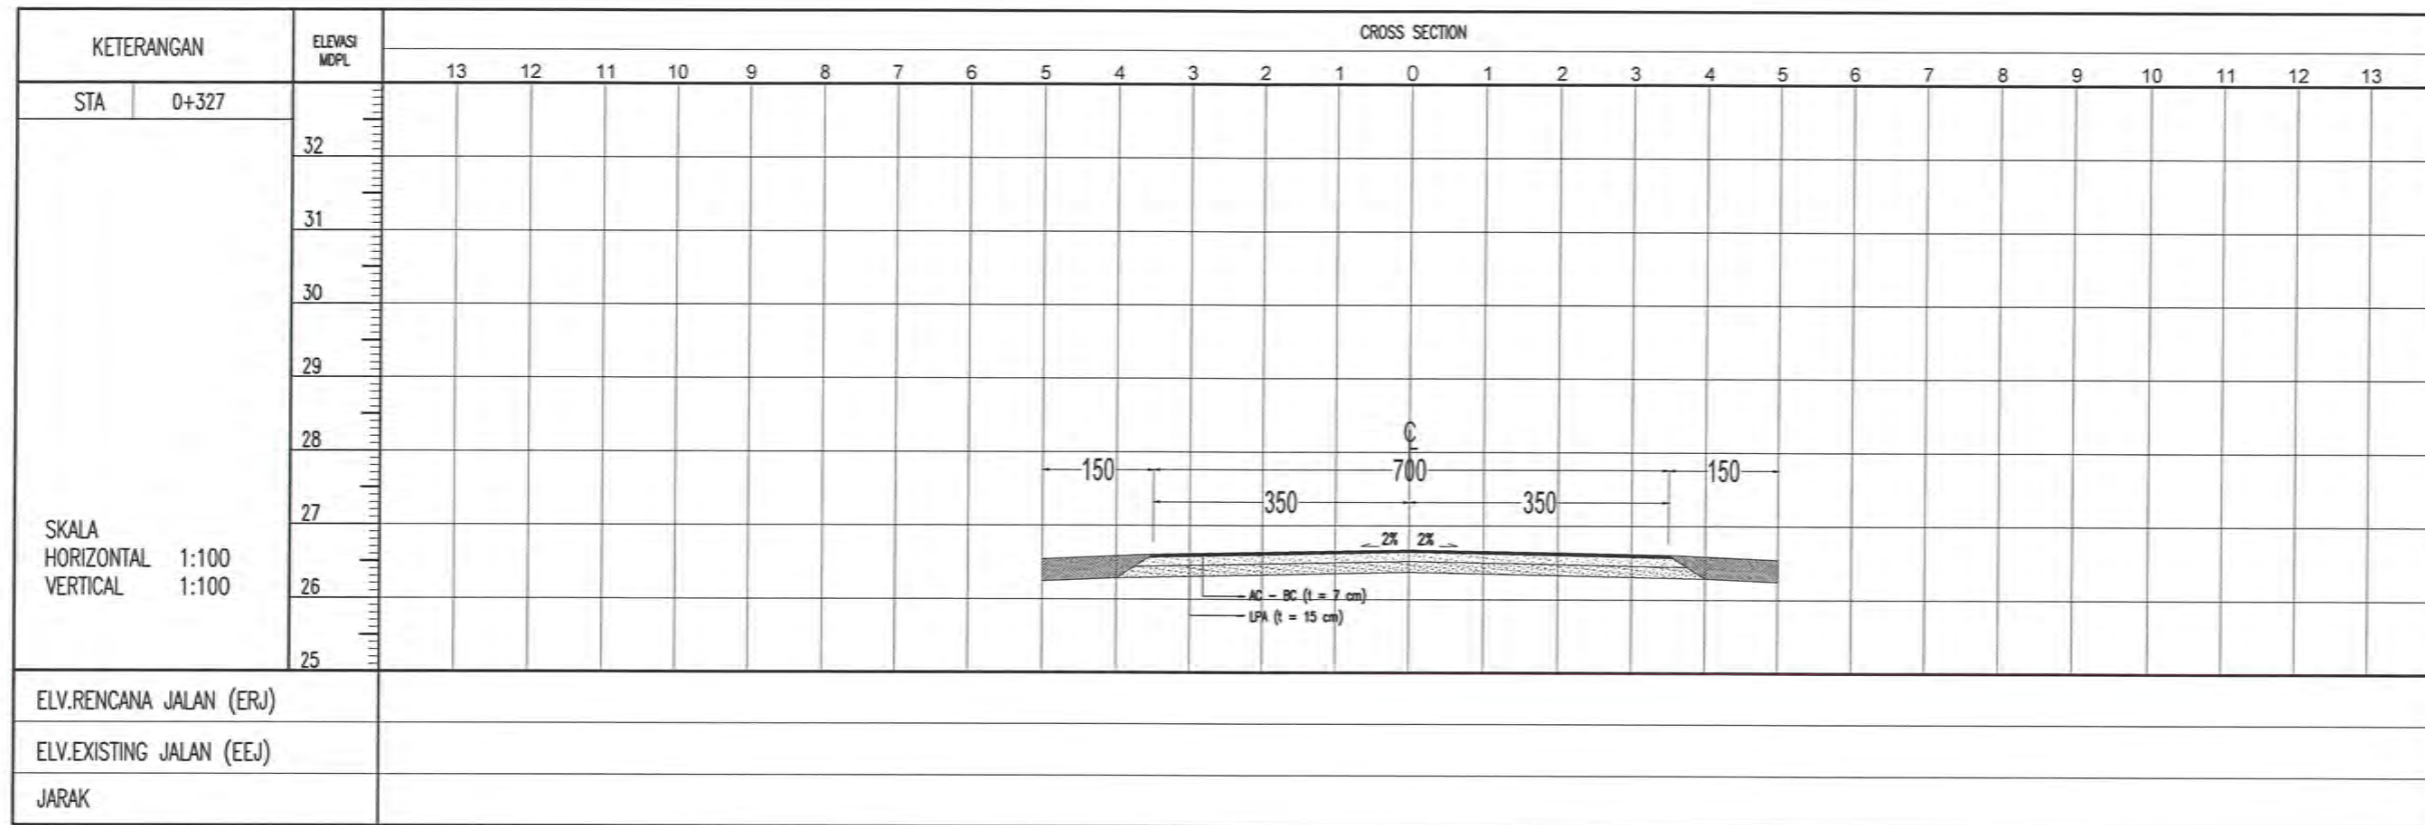

NAMA PROYEK / PROJECT NAME :

PRESERVASI JALAN ASPAL DI AREA FENI PLANT DAN GEOMIN

NO.NOTIFIKASI (NOTIFIKASI NUMBER)

2100000

LOKASI/LOCATION :

AREA (05) KANTOR DPP MECHANICAL PT. ANTAM, TBK UBPN KOLAKA

CATATAN / NOTES :


BAHU JALAN = BAHU EXISTING
ELEVASI RENCANA = ELEVASI EXISTING



DI GAMBAR / DRAWING :


ABD GAFUR S.T.

DI PERIKSA / CHECKED BY:
CONSTRUCTION MONITORING TEAM LEADER


ENSAL SABIRA S.T.
NPP : 302389 8228
CIVIL PLANNING AND CONSTRUCTION MONITORING COORDINATION TEAM LEADER

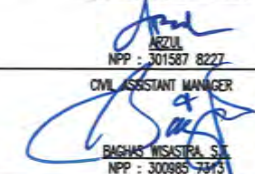
BAGHAS WISASTARA S.T.
NPP : 300885 7413
CIVIL ASSISTANT MANAGER

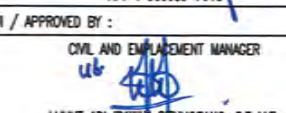DI SETUJUI / APPROVED BY :
CIVIL AND EMPLOYMENT MANAGER

LUHUT ADI RAMANI SELUMBANG S.T.M.T.
NPP : 101300 8114
ENGINEERING SHIFTING MANAGER

NASIR MODING
NPP : 3063725884

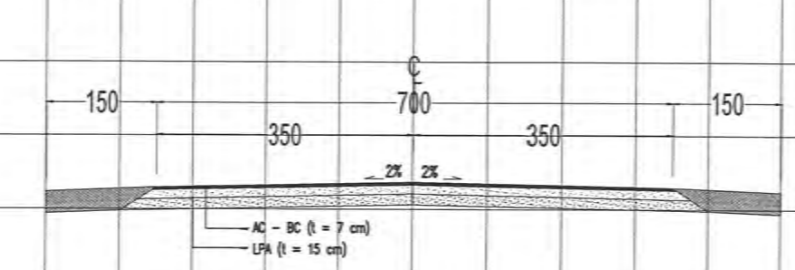NAMA GAMBAR / DRAWING NAME	SKALA/SCALE
POTONGAN MELINTANG	1:100
TANGGAL / DATE	21 NOVEMBER 2022
NOMOR GAMBAR / DRAWING NUMBER	CVL-ASPAL FENI - GMI-0349D


KETERANGAN		ELEVASI MDPL	CROSS SECTION																										
STA	0+377		13	12	11	10	9	8	7	6	5	4	3	2	1	0	1	2	3	4	5	6	7	8	9	10	11	12	13
SKALA HORIZONTAL 1:100 VERTICAL 1:100		32																											
		31																											
		30																											
		29																											
		28																											
		27																											
		26																											
	25																												



AC - BC (t = 7 cm)
 LPA (t = 15 cm)

ELV.RENCANA JALAN (ERJ)	
ELV.EXISTING JALAN (EEJ)	
JARAK	

KETERANGAN		ELEVASI MDPL	CROSS SECTION																										
STA	0+387		13	12	11	10	9	8	7	6	5	4	3	2	1	0	1	2	3	4	5	6	7	8	9	10	11	12	13
SKALA HORIZONTAL 1:100 VERTICAL 1:100		32																											
		31																											
		30																											
		29																											
		28																											
		27																											
		26																											
	25																												

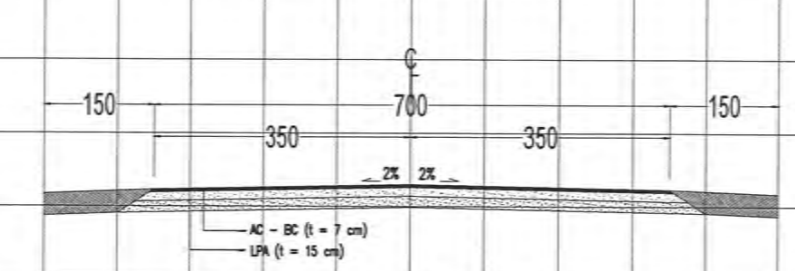

AC - BC (t = 7 cm)
 LPA (t = 15 cm)

ELV.RENCANA JALAN (ERJ)	
ELV.EXISTING JALAN (EEJ)	
JARAK	

NAMA PROYEK / PROJECT NAME :

PRESERVASI JALAN ASPAL DI AREA FENI PLANT DAN GEOMIN

NO.NOTIFIKASI (NOTIFIKASI NUMBER)

2100000

LOKASI/LOCATION :

AREA (05) KANTOR DPP MECHANICAL PT. ANTAM, TBK UBPN KOLAKA

CATATAN / NOTES :

BAHU JALAN = BAHU EXISTING
 ELEVASI RENCANA = ELEVASI EXISTING

DI GAMBAR / DRAWING :

[Signature]
 ABD GAFUR S.I.

DI PERIKSA / SHEKED BY:

CONSTRUCTION MONITORING TEAM LEADER

[Signature]
 FAISAL SABARA S.T.
 NPP : 302589 8228

CIVIL PLANNING AND CONSTRUCTION MONITORING COORDINATION TEAM LEADER

[Signature]
 MRZUL
 NPP : 301587 8227

CIVIL ASSISTANT MANAGER

[Signature]
 BAGHAS WISASTRA S.T.
 NPP : 300985 7343

DI SETUJAI / APPROVED BY :

CIVIL AND EMPACEMENT MANAGER

[Signature]
 LUHUT ADI IRWAN SILIMORANG S.T.M.T.
 NPP : 101380 8114

ENGINEERING SHIFTING MANAGER

[Signature]
 HASRIL MUDING
 NPP : 3093725894

NAMA GAMBAR / DRAWING NAME SKALA/SCALE

POTONGAN MELINTANG 1:100

TANGGAL / DATE 21 NOVEMBER 2022

NOMOR GAMBAR / DRAWING NUMBER CIVL-ASPAL FENI . GMIN-035R0

NAMA PROYEK / PROJECT NAME :

PRESERVASI JALAN ASPAL DI AREA FENI PLANT DAN GEOMIN

NO.NOTIFIKASI (NOTIFIKASI NUMBER)

2100000

LOKASI/LOCATION :

AREA (05) KANTOR DPP MECHANICAL PT. ANTAM, TBK UBPN KOLAKA

CATATAN / NOTES :

BAHU JALAN = BAHU EXISTING
ELEVASI RENCANA = ELEVASI EXISTING

DI GAMBAR / DRAWING :

Abd Gafur S.T.
ABD GAFUR S.T.

DI PERIKSA / CHECKED BY:
CONSTRUCTION MONITORING TEAM LEADER

Faisal Sabara S.T.
FAISAL SABARA S.T.
NPP : 302589 8228

CIVIL PLANNING AND CONSTRUCTION MONITORING COORDINATION TEAM LEADER

Azzul
AZZUL
NPP : 304587 8227

CIVIL ASSISTANT MANAGER

Baghas Wisastra S.T.
BAGHAS WISASTRA S.T.
NPP : 300985 7313

DI SETUJUI / APPROVED BY :



CIVIL AND ENFORCEMENT MANAGER



Luhut Adi Rahman S.T.M.T.
LUHUT ADI RAHMAN S.T.M.T.
NPP : 101360 8114

ENGINEERING SHIFTING MANAGER

Nasir Moding
NASIR MODING
NPP : 3093725884

NAMA GAMBAR / DRAWING NAME	SKALA/SCALE
POTONGAN MELINTANG	1:100
TANGGAL / DATE	21 NOVEMBER 2022
NOMOR GAMBAR / DRAWING NUMBER	CIV-ASPAL FENI - GIN-036R0

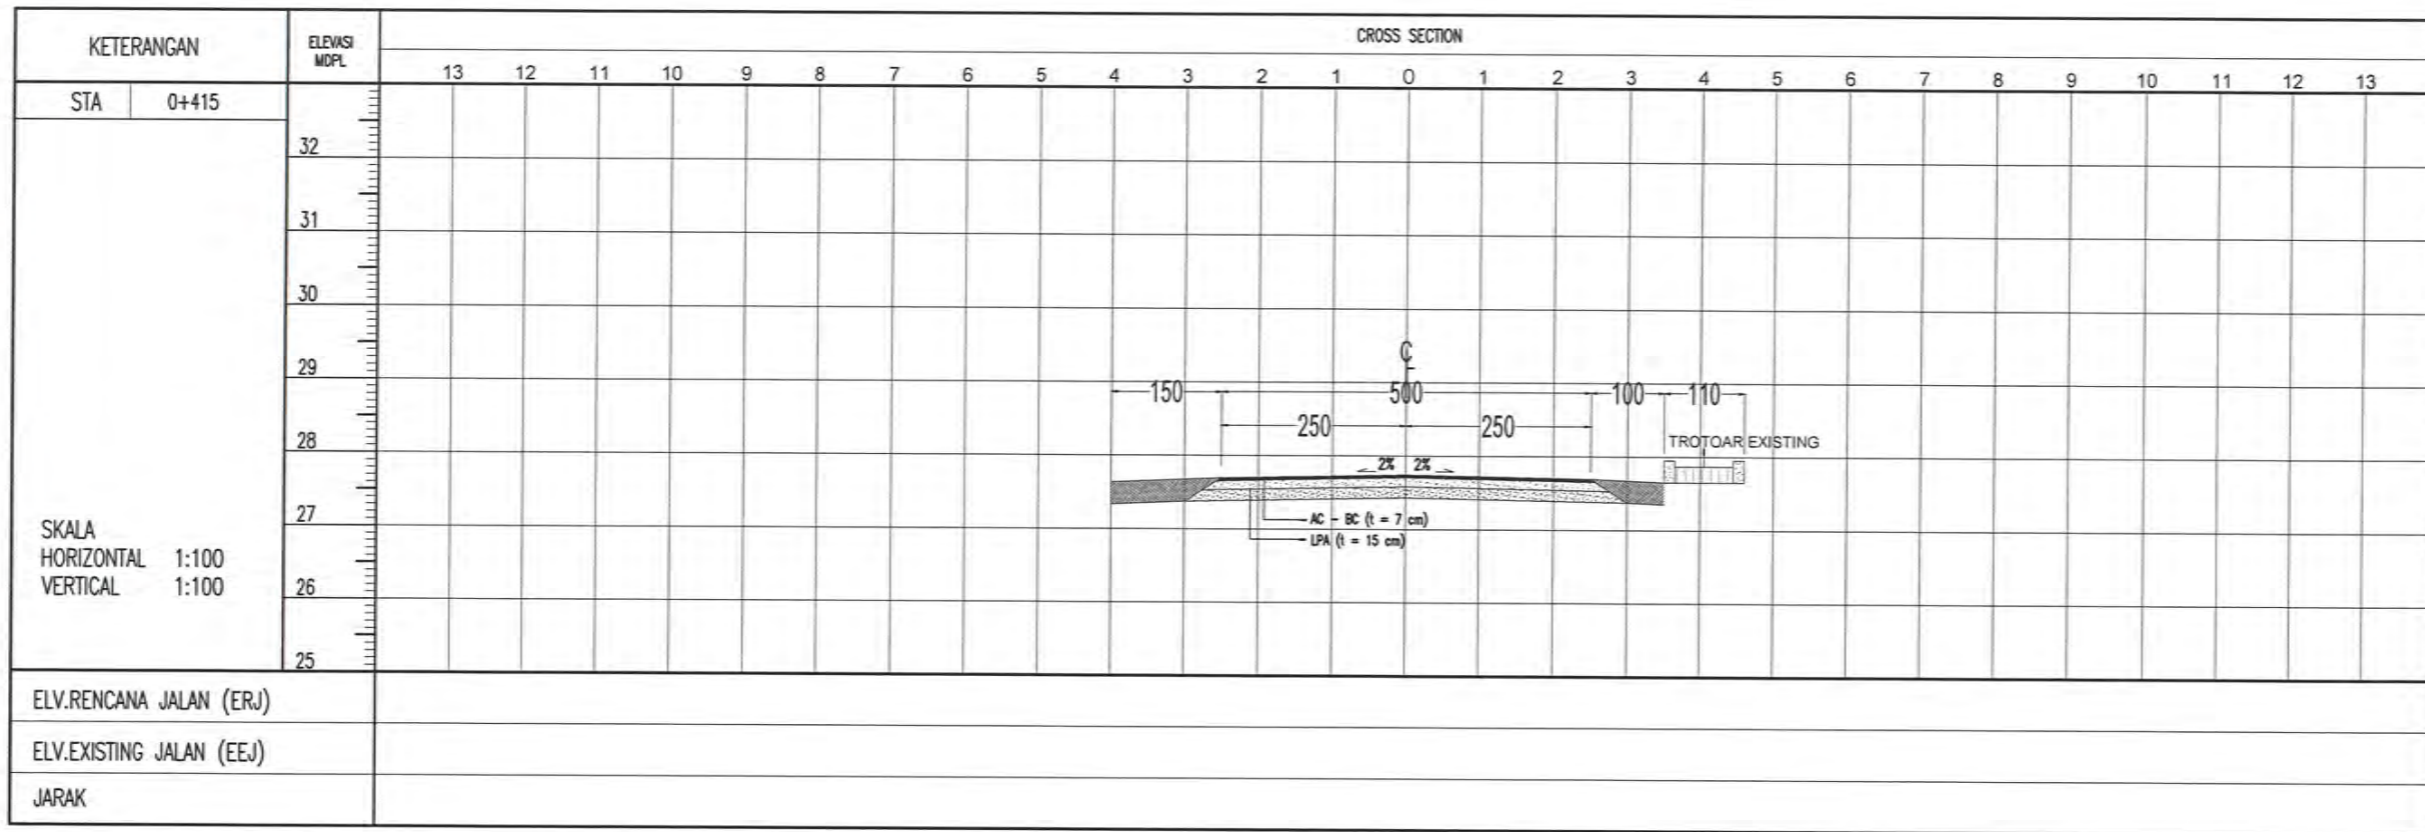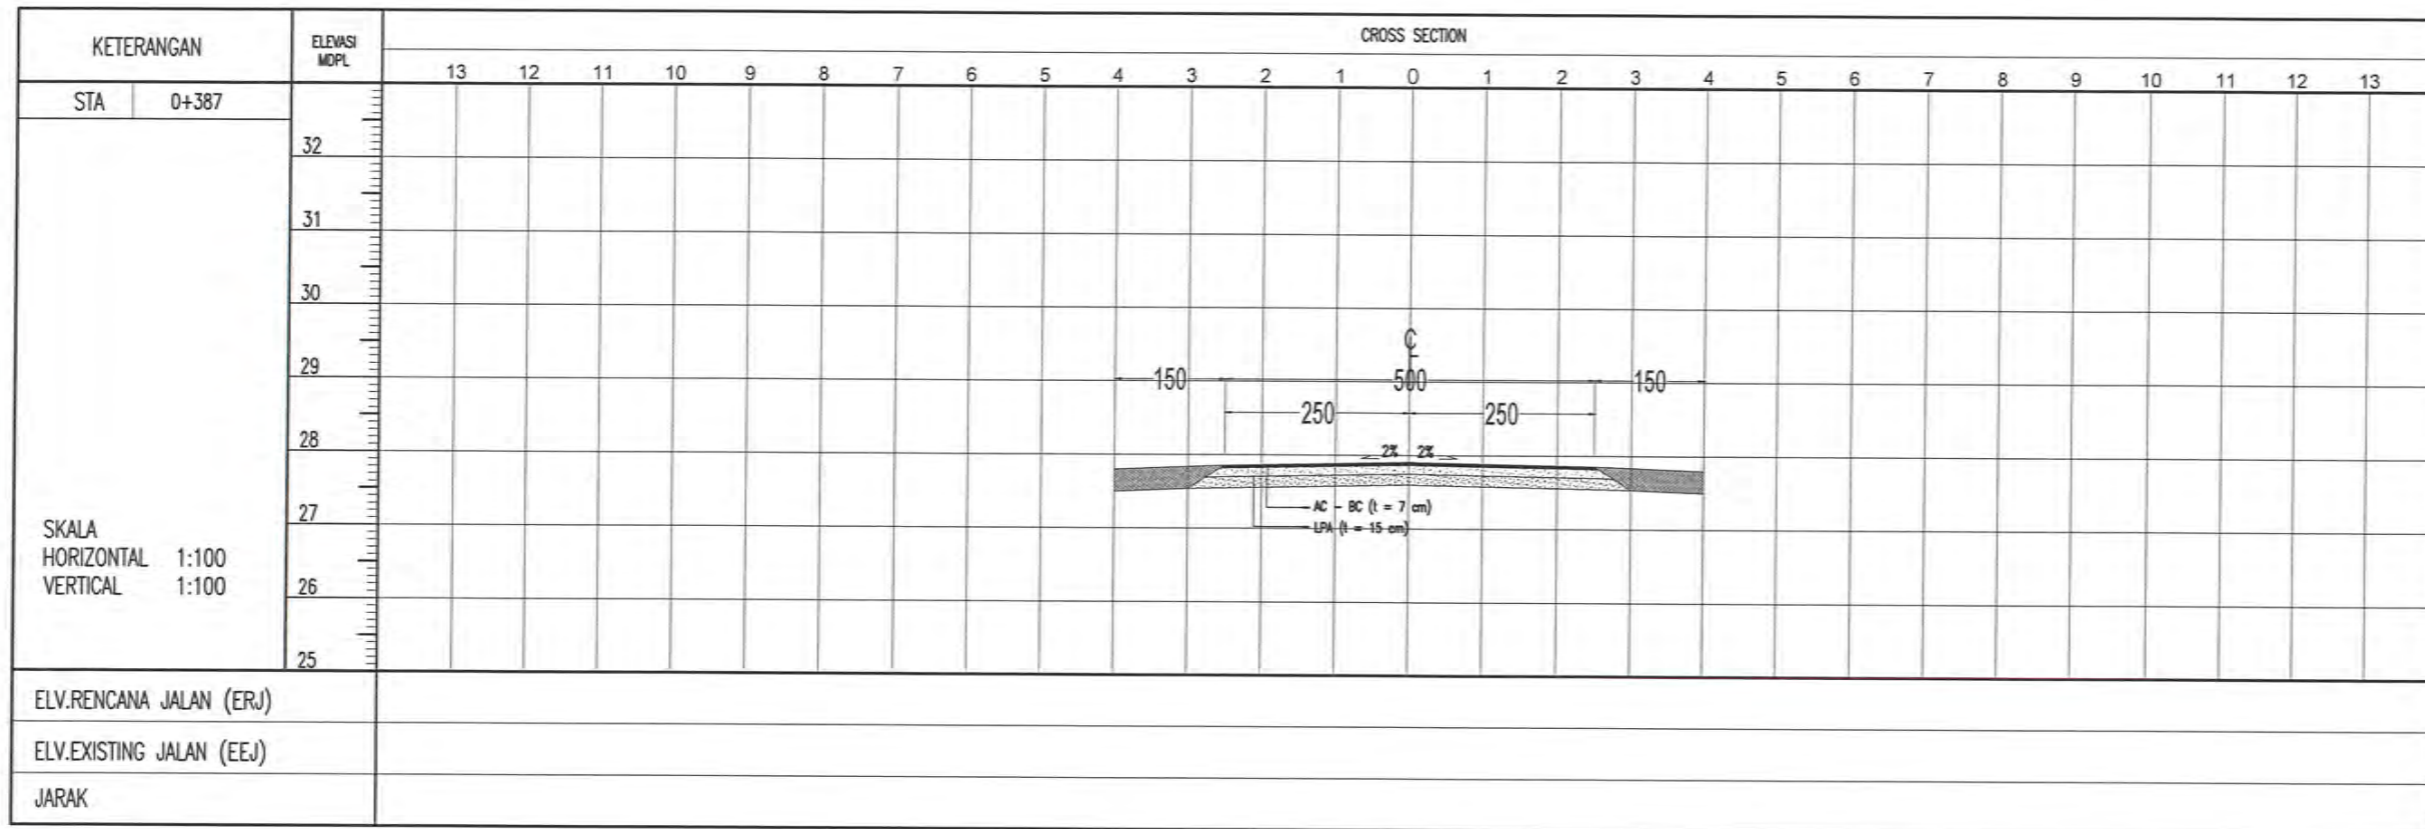

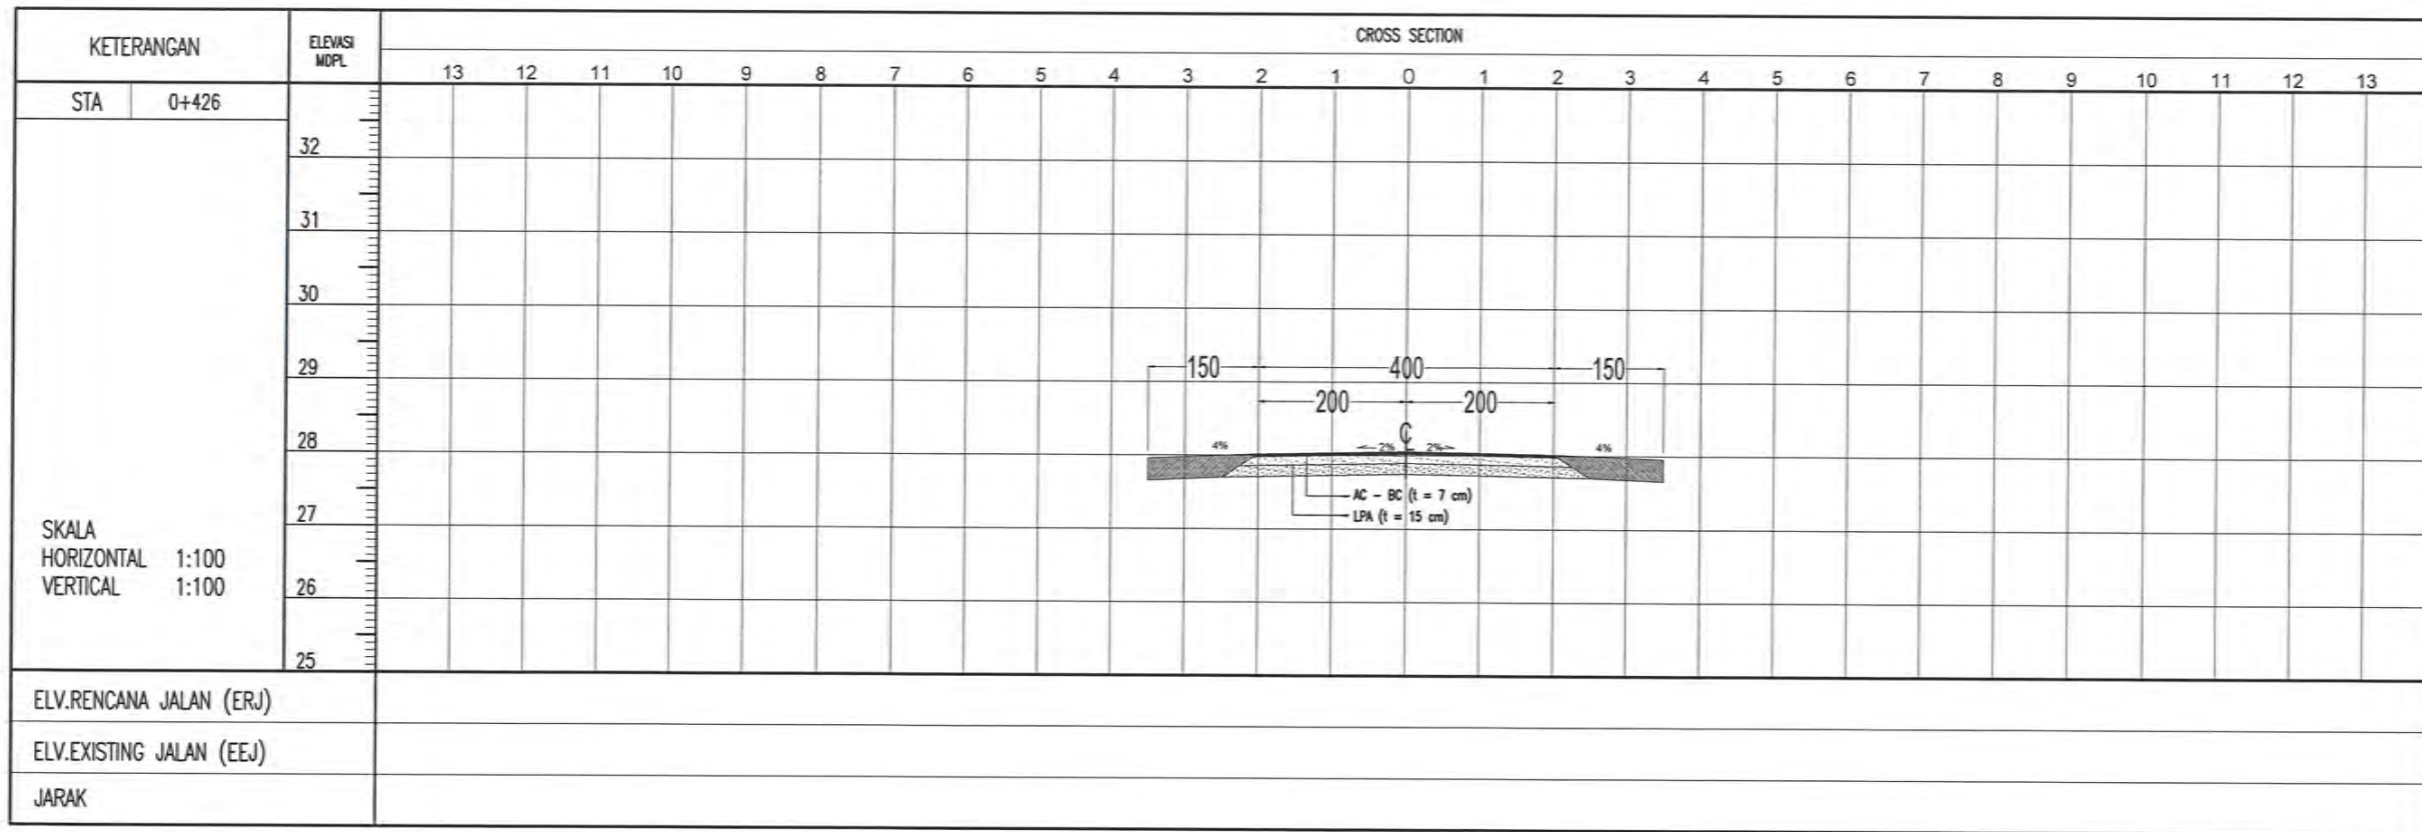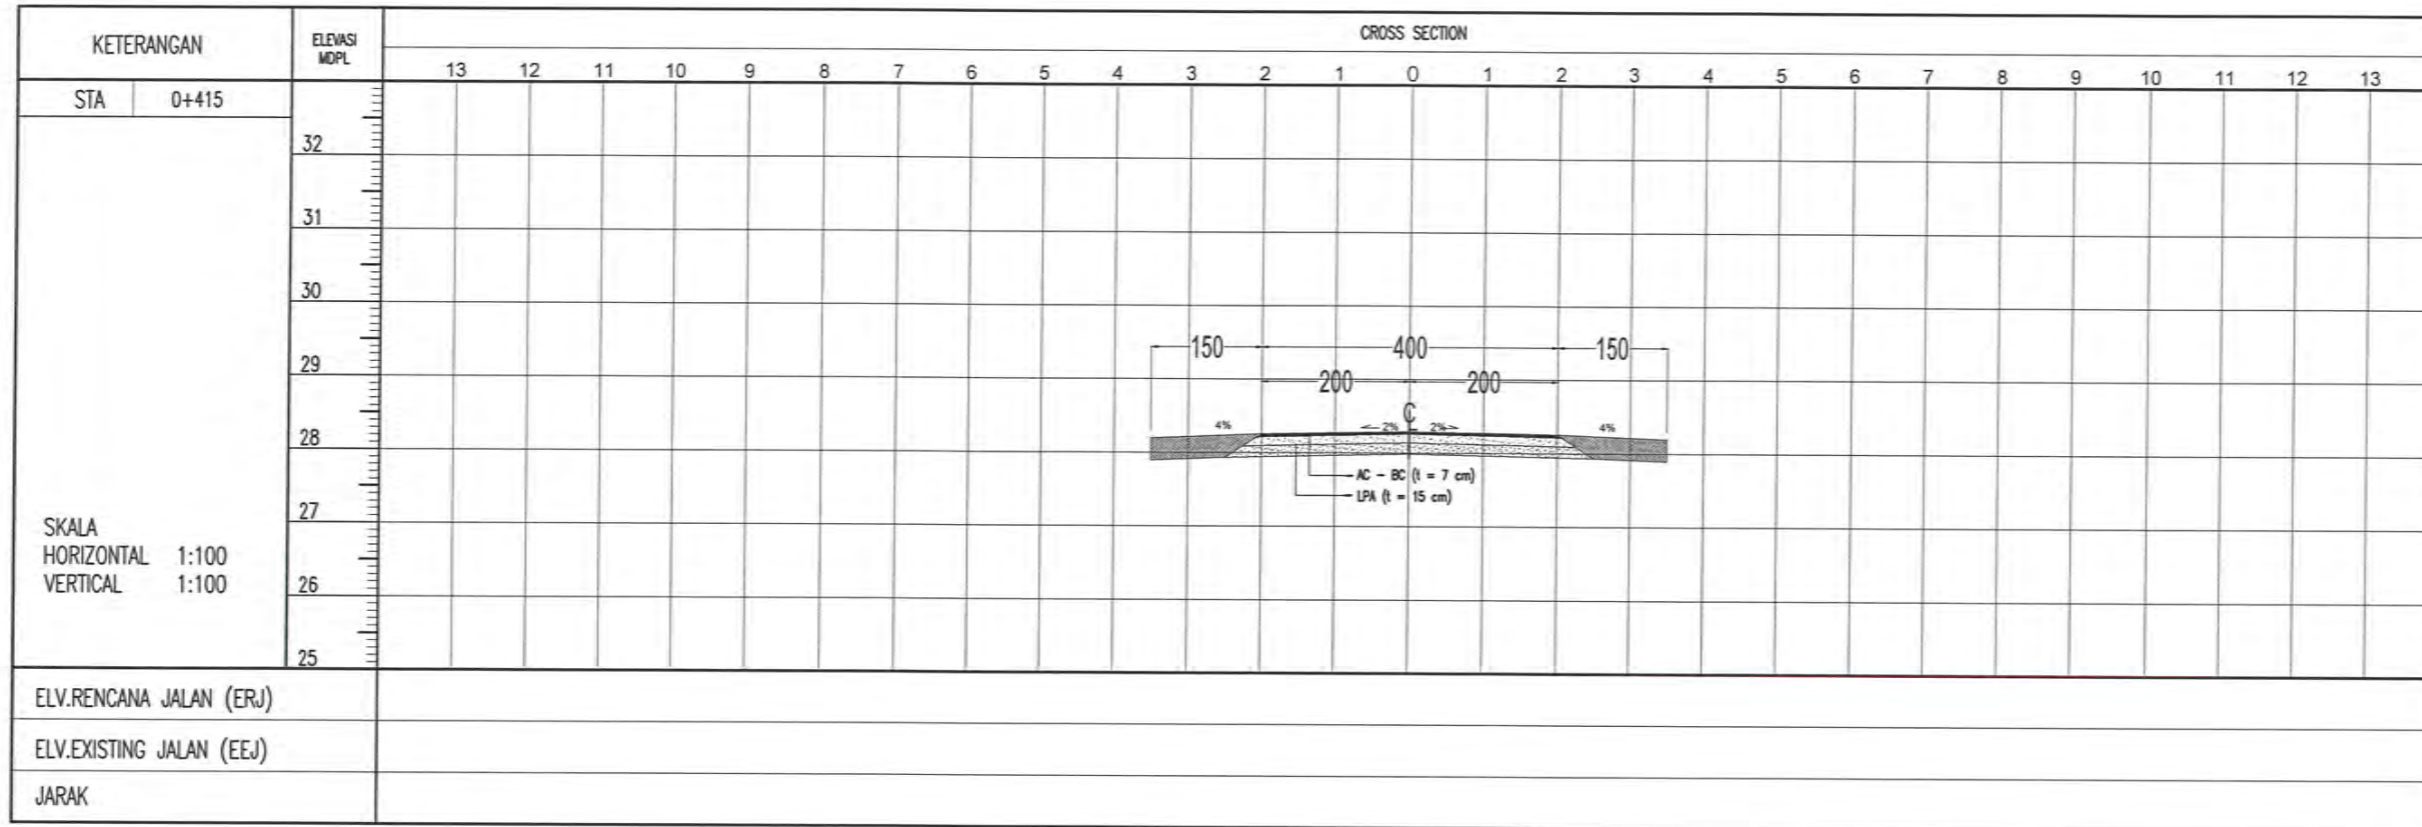



NAMA PROYEK / PROJECT NAME :
PRESERVASI JALAN ASPAL DI AREA FENI PLANT DAN GEOMIN


NO.NOTIFIKASI (NOTIFIKASI NUMBER)
2100000


LOKASI/LOCATION :
AREA (05) KANTOR DPP MECHANICAL PT. ANTAM, TBK UBPN KOLAKA


CATATAN / NOTES :
BAHU JALAN = BAHU EXISTING
ELEVASI RENCANA = ELEVASI EXISTING


DI GAMBAR / DRAWING :

ABD GAFUR S.T.

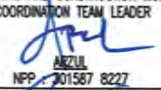DI PERIKSA / CHECKED BY:
CONSTRUCTION MONITORING TEAM LEADER

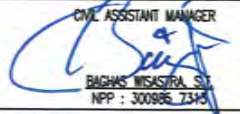ENSAL SABARA S.T.
NPP : 302589 8228
CIVIL PLANNING AND CONSTRUCTION MONITORING COORDINATION TEAM LEADER


ANZIL
NPP : 201587 8227
CIVIL ASSISTANT MANAGER

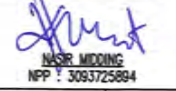
BAGHAS WISASTIRA S.T.
NPP : 300985 7343

DI SETUJUI / APPROVED BY :
CIVIL AND EMPLOYMENT MANAGER

LUHUT ADI IRWAN SELINDORANG S.T.M.T.
NPP : 101300 8114
ENGINEERING SHIFTING MANAGER


NASIR MODING
NPP : 3093725884

NAMA GAMBAR / DRAWING NAME	SKALA/SCALE
POTONGAN MELINTANG	1:100
TANGGAL / DATE	21 NOVEMBER 2022
NOMOR GAMBAR / DRAWING NUMBER	CM-ASPAL FENI . GMI-037RO

NAMA PROYEK / PROJECT NAME :

PRESERVASI JALAN ASPAL DI AREA FENI PLANT DAN GEOMIN

NO.NOTIFIKASI (NOTIFIKASI NUMBER)

2100000

LOKASI/LOCATION :

AREA (05) KANTOR DPP MECHANICAL PT. ANTAM, TBK UBPN KOLAKA

CATATAN / NOTES :

BAHU JALAN = BAHU EXISTING
ELEVASI RENCANA = ELEVASI EXISTING

DI GAMBAR / DRAWING :

ABD GAFUR S.T.

DI PERIKSA / CHECKED BY:

CONSTRUCTION MONITORING TEAM LEADER

ENZAL SABARA S.T.
NPP : 302589 8228

CIVIL PLANNING AND CONSTRUCTION MONITORING COORDINATION TEAM LEADER

RIZKI ARZUL
NPP : 301587 8227

CIVIL ASSISTANT MANAGER

BAGHAS WISASTIRA S.T.
NPP : 300885 7842

DI SETUJUI / APPROVED BY :

CIVIL AND EMPLACEMENT MANAGER

LUHUT ADI RAMAN SETIANDJANG S.T.M.T.
NPP : 101380 8114

ENGINEERING SHIFTING MANAGER

NASH MODING
NPP : 3063725894

NAMA GAMBAR / DRAWING NAME

SKALA/SCALE

POTONGAN MELINTANG



1:100



TANGGAL / DATE

21 NOVEMBER 2022

NOMOR GAMBAR / DRAWING NUMBER

CIL-ASPAL FENI - GMI-0380

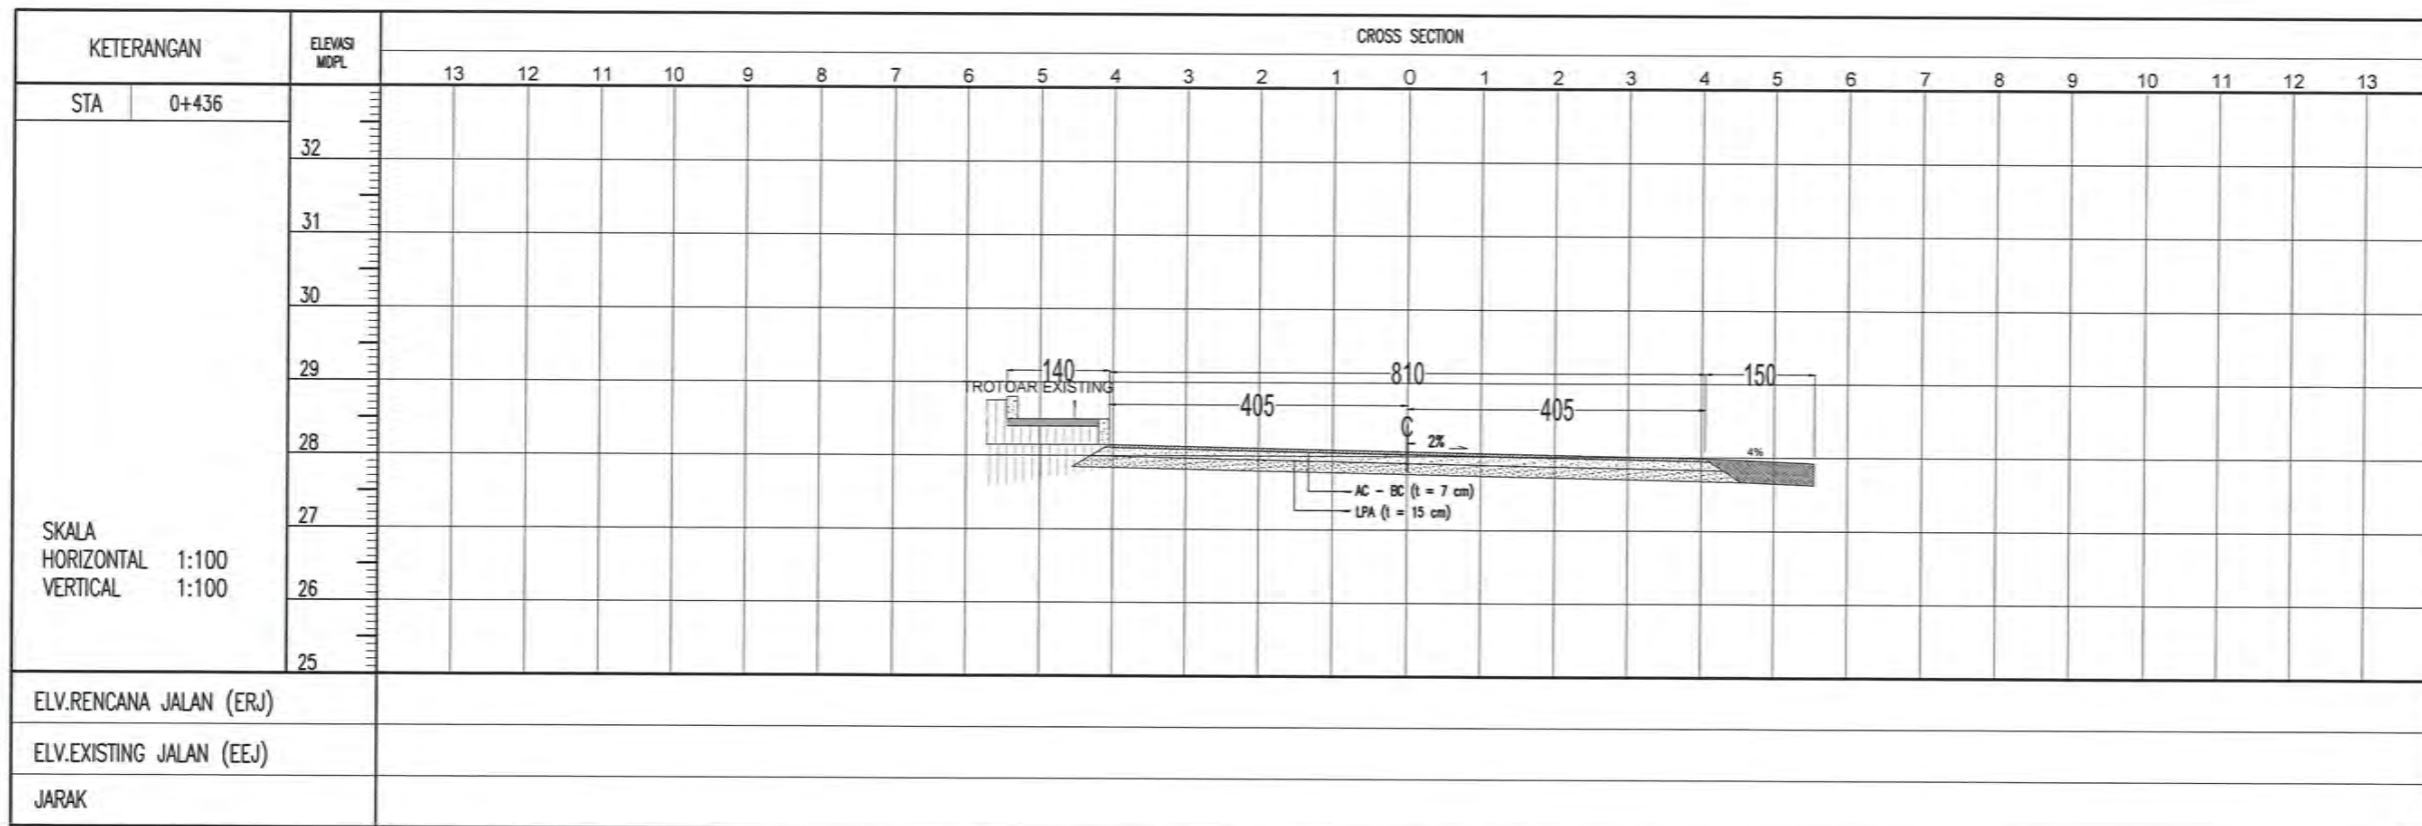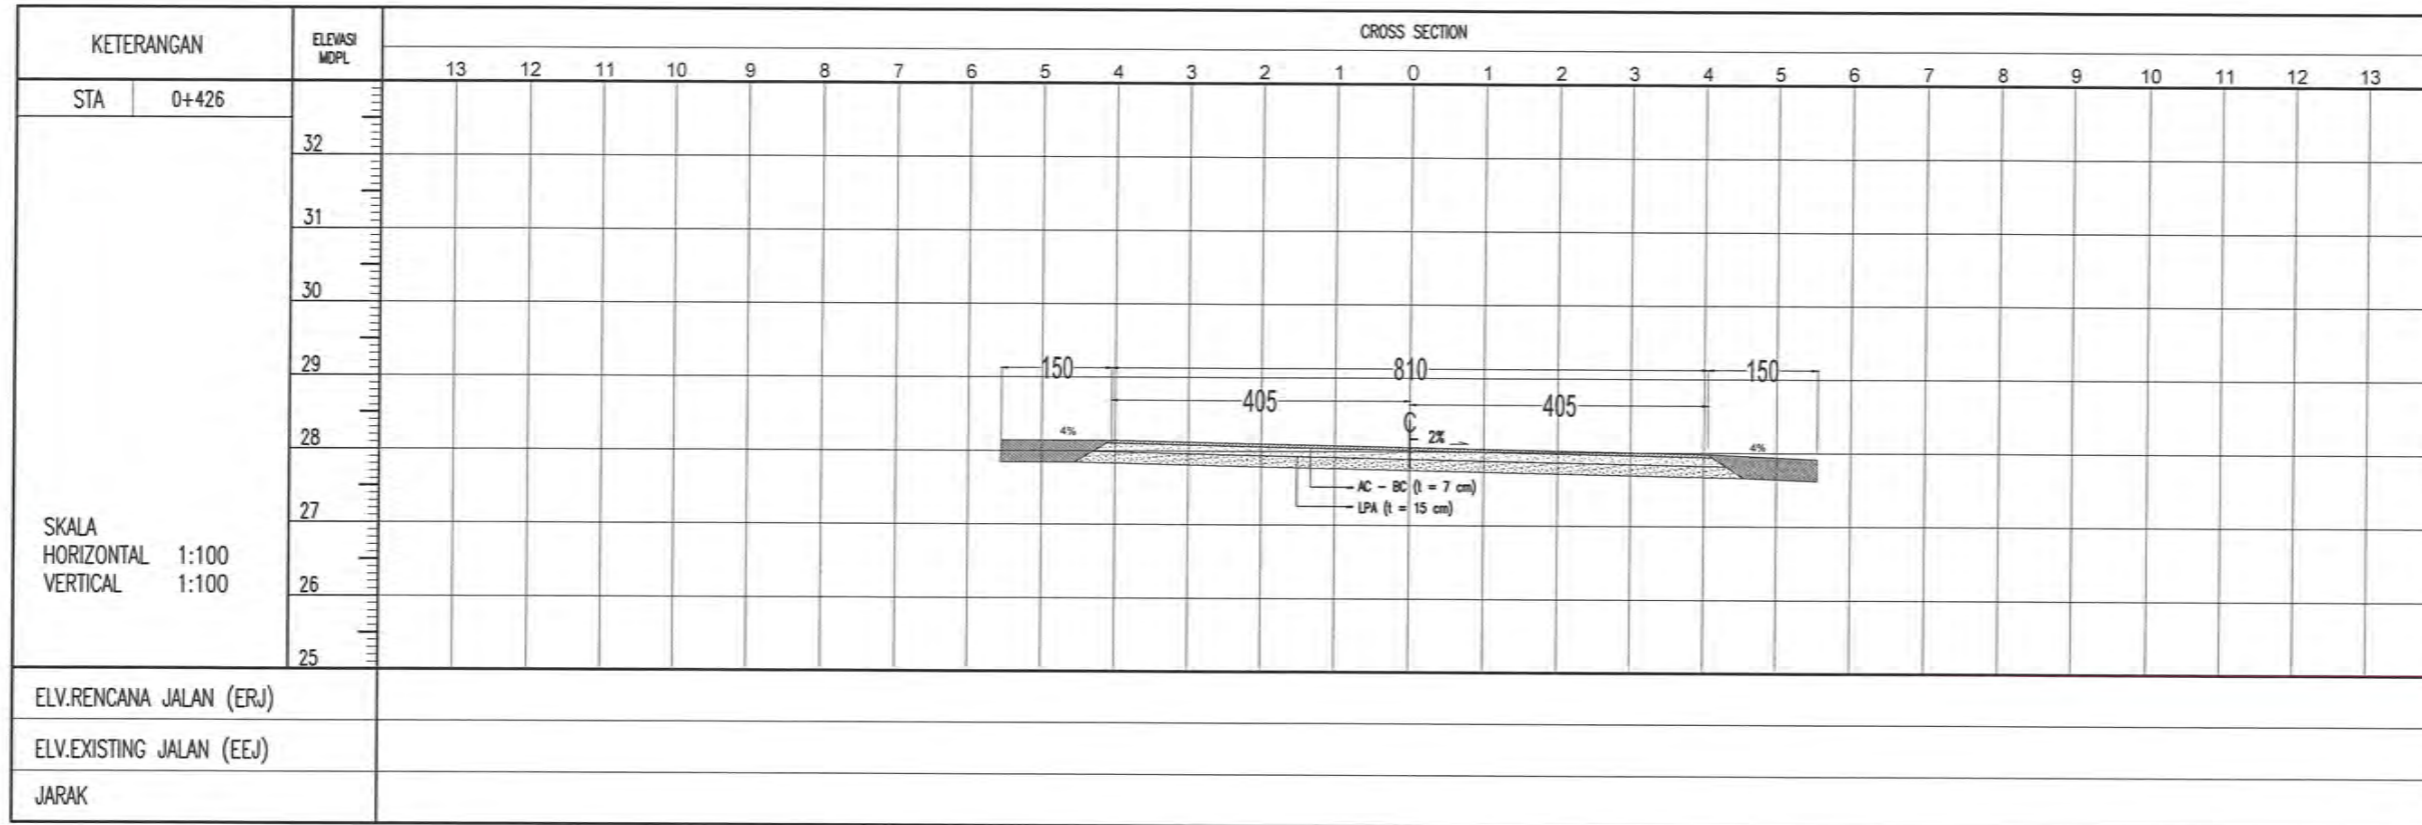

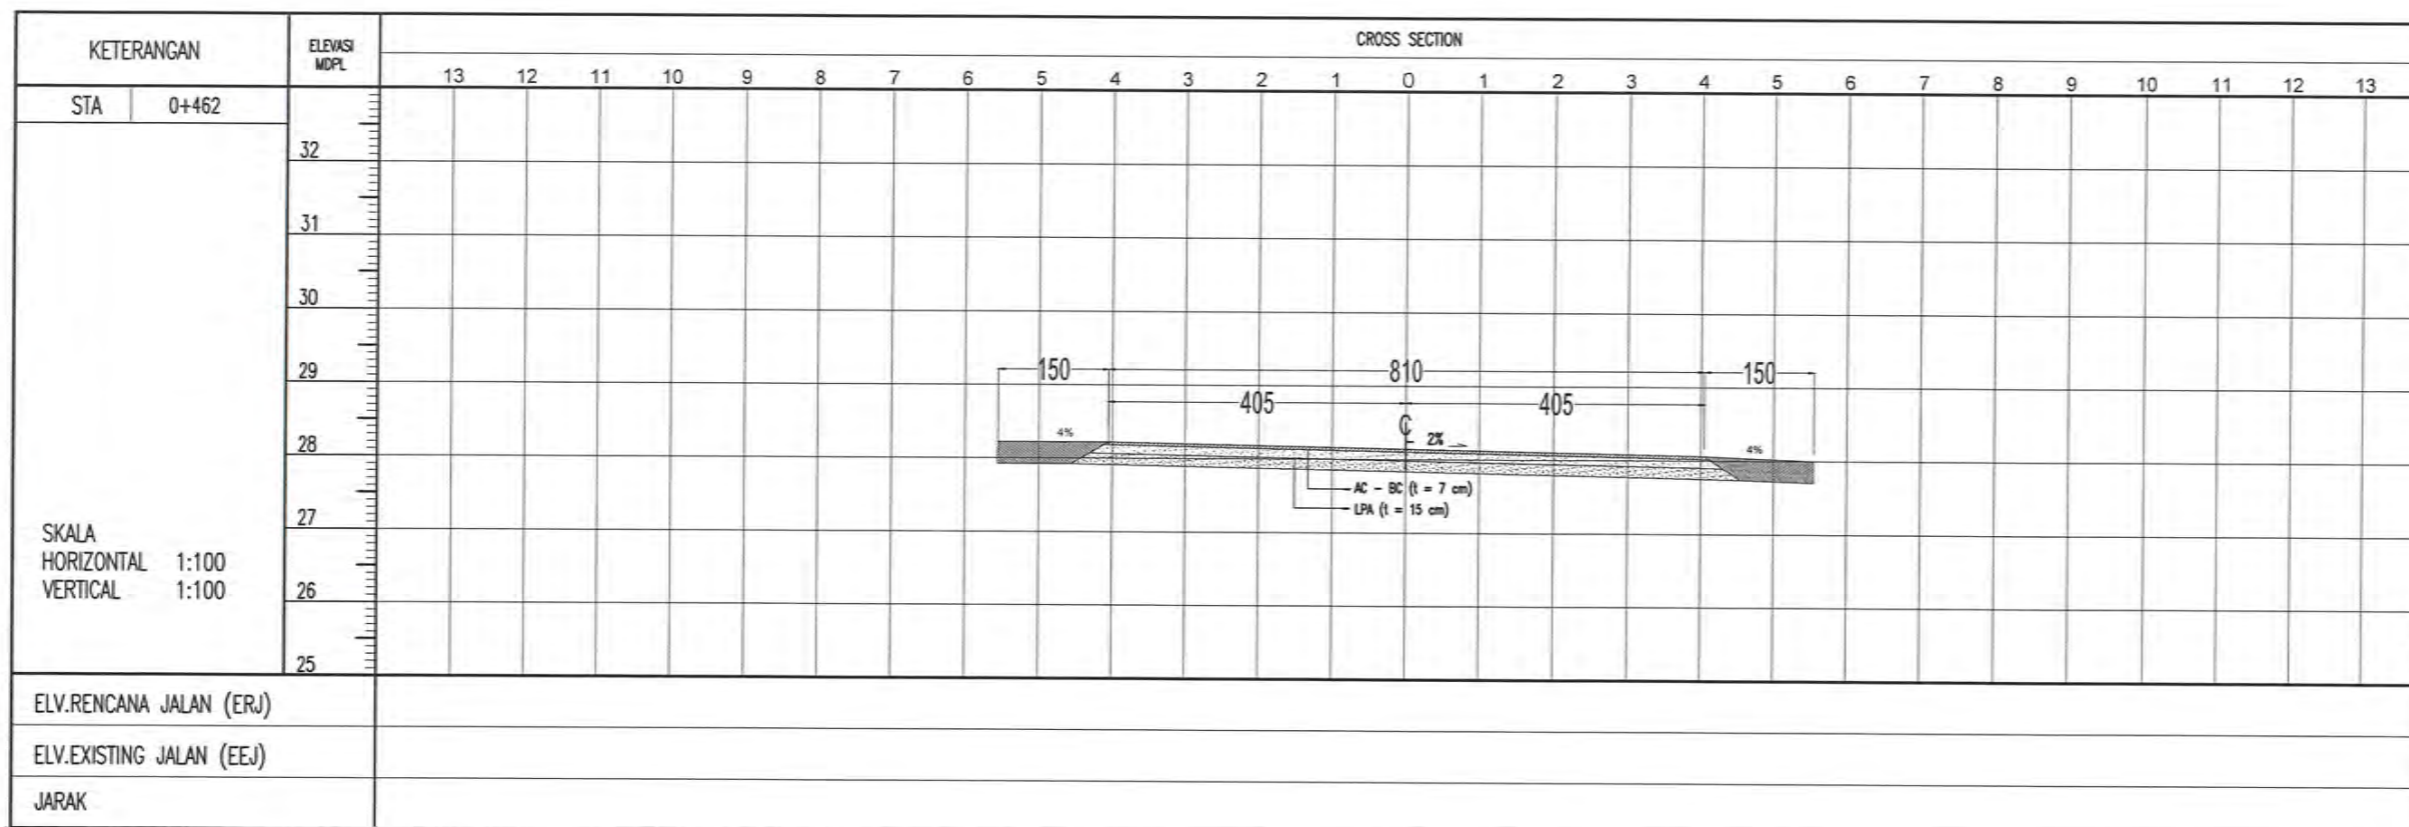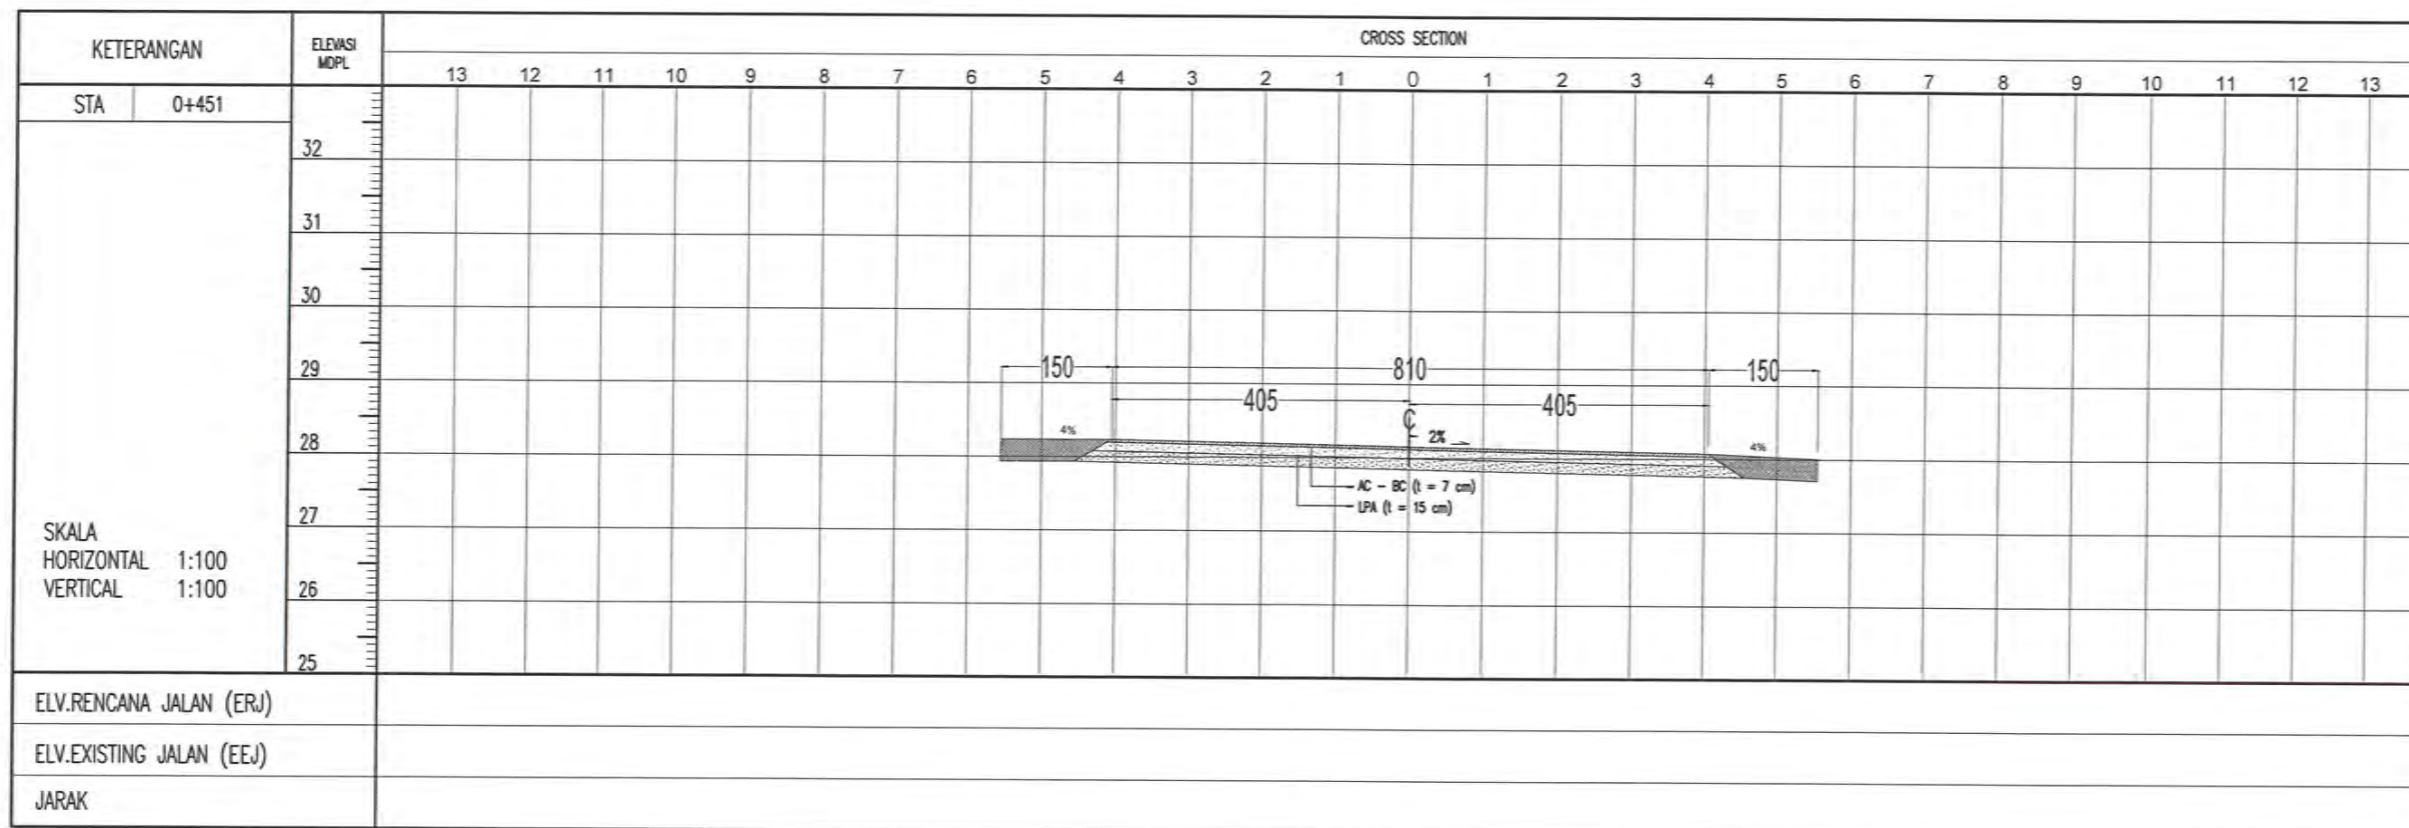

NAMA PROYEK / PROJECT NAME :

PRESERVASI JALAN ASPAL DI AREA FENI PLANT DAN GEOMIN

NO.NOTIFIKASI (NOTIFIKASI NUMBER)

2100000

LOKASI/LOCATION :

AREA (05) KANTOR DPP MECHANICAL PT. ANTAM, TBK UBPN KOLAKA

CATATAN / NOTES :

BAHU JALAN = BAHU EXISTING


ELEVASI RENCANA = ELEVASI EXISTING

DI GAMBAR / DRAWING :


ABD GAFUR S.I.

DI PERIKSA / SHEKED BY:

CONSTRUCTION MONITORING TEAM LEADER


FAISAL SABARA S.T.
NPP : 302589 8228

CIVIL PLANNING AND CONSTRUCTION MONITORING COORDINATION TEAM LEADER


RIZKI
NPP : 301587 8227

CIVIL ASSISTANT MANAGER



BAGHAS WISASTRA S.T.
NPP : 300985 7313

DI SETUJUI / APPROVED BY :

CIVIL AND EMPACEMENT MANAGER


LUHUT ADI IMAN SITUMORANG S.T.M.T.
NPP : 101380 8114

ENGINEERING SHIFTING MANAGER

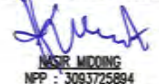
MASIR MODING
NPP : 3093725894

NAMA GAMBAR / DRAWING NAME

SKALA/SCALE

POTONGAN MELINTANG

1:100

TANGGAL / DATE


21 NOVEMBER 2022


NOMOR GAMBAR / DRAWING NUMBER


CVL-ASPAL FENI . GIN-03690

NAMA PROYEK / PROJECT NAME :
 PRESERVASI JALAN ASPAL DI AREA FENI PLANT DAN GEOMIN
 NO.NOTIFIKASI (NOTIFIKASI NUMBER)
 2100000
 LOKASI/LOCATION :
 AREA (05) KANTOR DPP MECHANICAL PT. ANTAM, TBK UBPN KOLAKA


CATATAN / NOTES :
 BAHU JALAN = BAHU EXISTING
 ELEVASI RENCANA = ELEVASI EXISTING

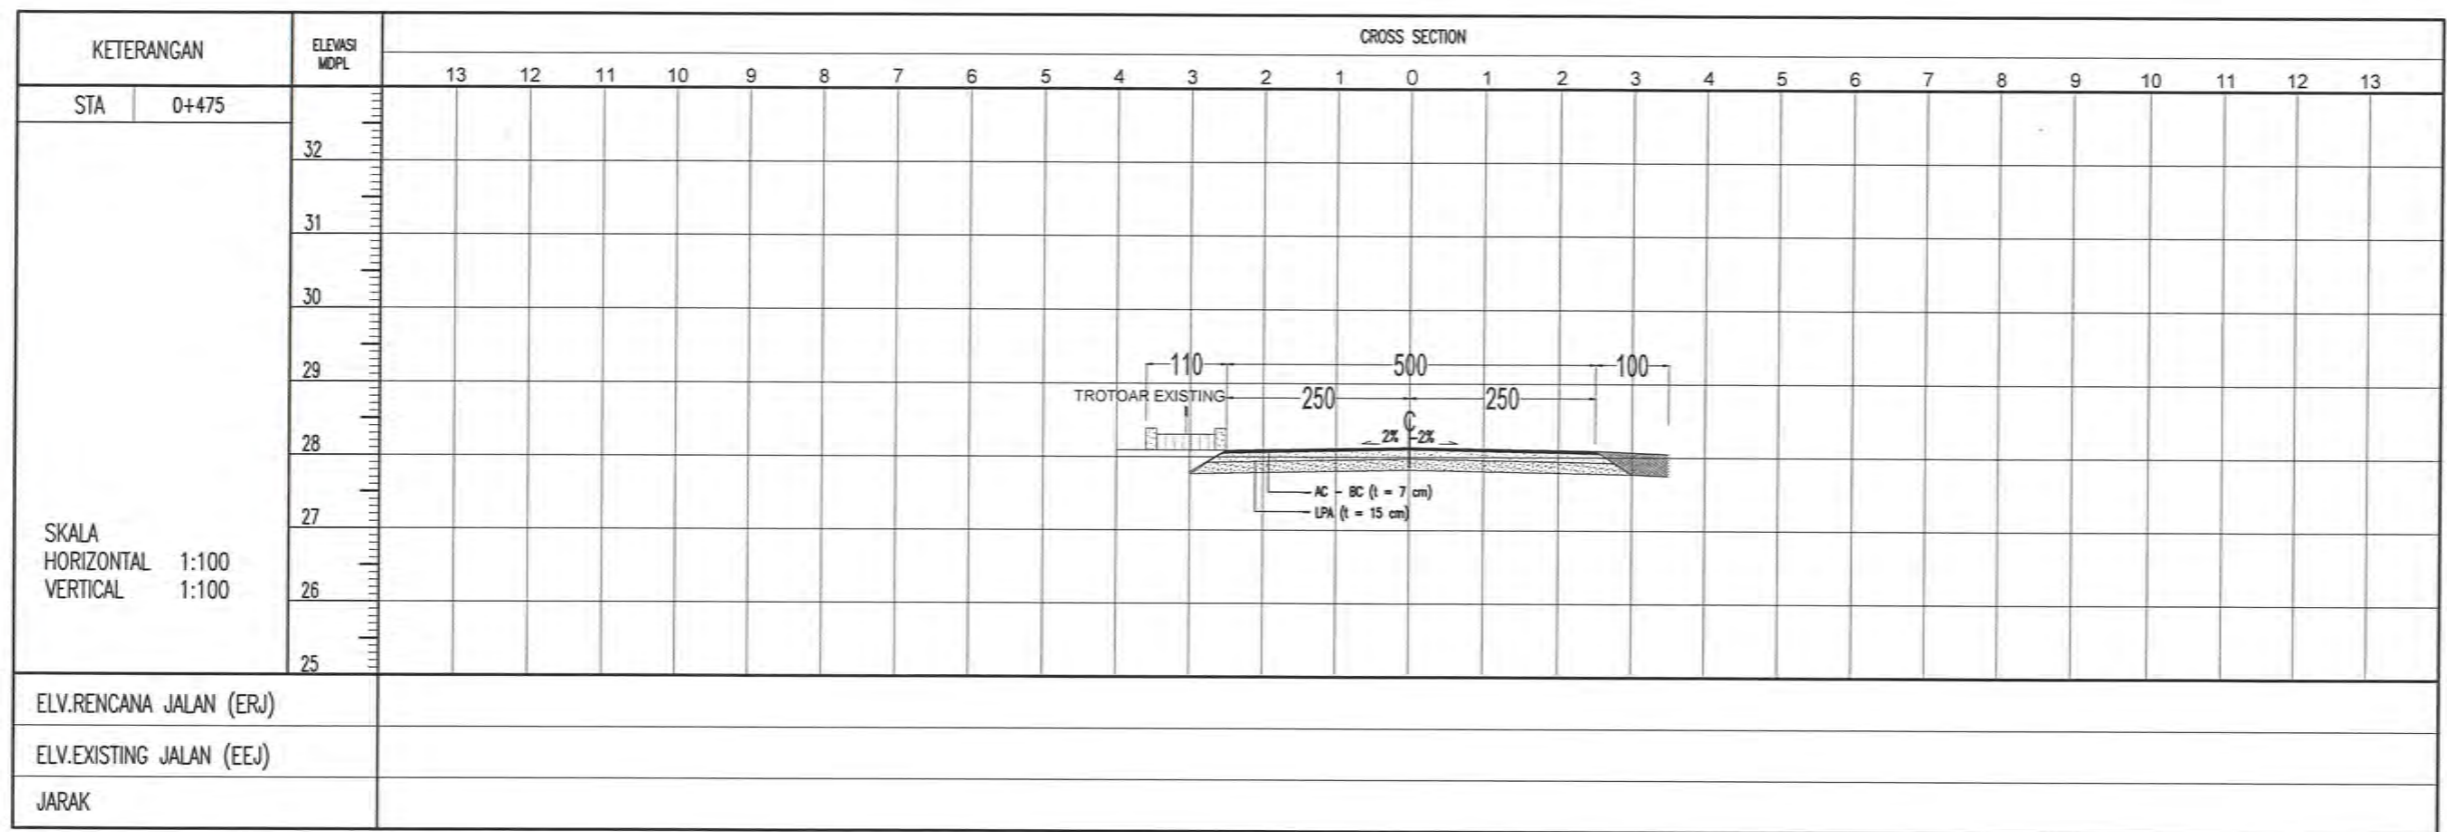


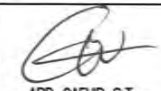
DI GAMBAR / DRAWING :

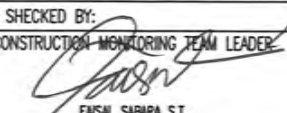 ABD. GAFUR S.T.

DI PERIKSA / CHECKED BY:
 CONSTRUCTION MONITORING TEAM LEADER

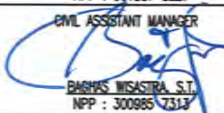 FAISAL SABARA S.T.
 NPP : 302589 8228
 CIVIL PLANNING AND CONSTRUCTION MONITORING COORDINATION TEAM LEADER

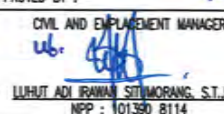ARZUL
 NPP : 301587 8227
 CIVIL ASSISTANT MANAGER

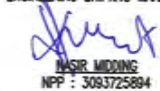

 RAHMAS WISASTRA S.T.
 NPP : 300885 7317

DI SETUJUI / APPROVED BY :
 CIVIL AND EMPLOYMENT MANAGER

 LUHUT ADI IRWAN SITUMORANG S.T.M.T.
 NPP : 101380 8114
 ENGINEERING SHIFTING MANAGER



 NASIR MODING
 NPP : 3093725884

NAMA GAMBAR / DRAWING NAME	SKALA/SCALE
POTONGAN MELINTANG	1:100
TANGGAL / DATE	21 NOVEMBER 2022
NOMOR GAMBAR / DRAWING NUMBER	CVL-ASPAL FENI . GIN-040R0

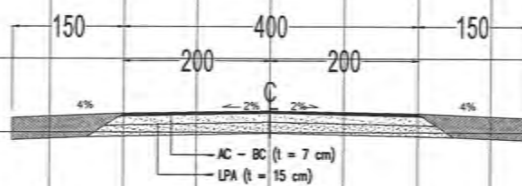KETERANGAN		ELEVASI MDPL	CROSS SECTION																										
STA	0+475		13	12	11	10	9	8	7	6	5	4	3	2	1	0	1	2	3	4	5	6	7	8	9	10	11	12	13
SKALA HORIZONTAL 1:100 VERTICAL 1:100		32																											
		31																											
		30																											
		29																											
		28																											
		27																											
		26																											
		25																											
ELV.RENCANA JALAN (ERJ)																													
ELV.EXISTING JALAN (EEJ)																													
JARAK																													



KETERANGAN		ELEVASI MDPL	CROSS SECTION																										
STA	0+490		13	12	11	10	9	8	7	6	5	4	3	2	1	0	1	2	3	4	5	6	7	8	9	10	11	12	13
SKALA HORIZONTAL 1:100 VERTICAL 1:100		32																											
		31																											
		30																											
		29																											
		28																											
		27																											
		26																											
		25																											
ELV.RENCANA JALAN (ERJ)																													
ELV.EXISTING JALAN (EEJ)																													
JARAK																													

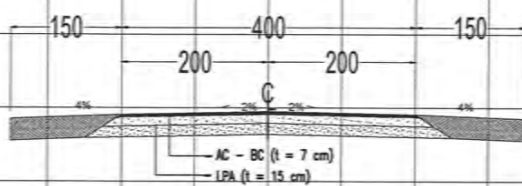

NAMA PROYEK / PROJECT NAME :

PRESERVASI JALAN ASPAL DI AREA FENI PLANT DAN GEOMIN

NO.NOTIFIKASI (NOTIFIKASI NUMBER)

2100000

LOKASI/LOCATION :

AREA (05) KANTOR DPP MECHANICAL PT. ANTAM, TBK UBPN KOLAKA

CATATAN / NOTES :

BAHU JALAN = BAHU EXISTING

ELEVASI RENCANA = ELEVASI EXISTING

DI GAMBAR / DRAWING :

ABD. GAFUR S.T.

DI PERIKSA / CHECKED BY:

CONSTRUCTION MONITORING TEAM LEADER

FAISAL SABRA S.T.

NPP : 302589 8228

CIVIL PLANNING AND CONSTRUCTION MONITORING COORDINATION TEAM LEADER

AZUL

NPP : 301587 8227

CIVIL ASSISTANT MANAGER

BAGHAS MISASTIRA S.T.

NPP : 300985 7312

DI SETUJUI / APPROVED BY :

CIVIL AND EMPLACEMENT MANAGER

LUHUT ADIL IRWAN S.T.M.T.

NPP : 101380 8114

ENGINEERING SHIFTING MANAGER

WASIR MODING

NPP : 3093725894

NAMA GAMBAR / DRAWING NAME

SKALA/SCALE

POTONGAN MELINTANG

1:100


TANGGAL / DATE

21 NOVEMBER 2022


NOMOR GAMBAR / DRAWING NUMBER

CML-ASPAL FENI . GIN-041R0

KETERANGAN		ELEVASI MDPL	CROSS SECTION																										
STA	0+490		13	12	11	10	9	8	7	6	5	4	3	2	1	0	1	2	3	4	5	6	7	8	9	10	11	12	13
SKALA HORIZONTAL 1:100 VERTICAL 1:100	32																												
	31																												
	30																												
	29																												
	28																												
	27																												
	26																												
	25																												
ELV.RENCANA JALAN (ERJ)																													
ELV.EXISTING JALAN (EEJ)																													
JARAK																													

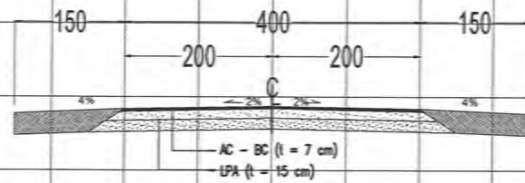

KETERANGAN		ELEVASI MDPL	CROSS SECTION																									
STA	0+517		13	12	11	10	9	8	7	6	5	4	3	2	1	0	1	2	3	4	5	6	7	8	9	10	11	12
SKALA HORIZONTAL 1:100 VERTICAL 1:100	32																											
	31																											
	30																											
	29																											
	28																											
	27																											
	26																											
	25																											
ELV.RENCANA JALAN (ERJ)																												
ELV.EXISTING JALAN (EEJ)																												
JARAK																												

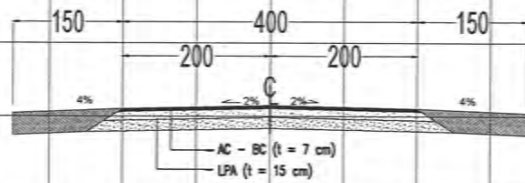

NAMA PROYEK / PROJECT NAME :

PRESERVASI JALAN ASPAL DI AREA FENI PLANT DAN GEOMIN

NO.NOTIFIKASI (NOTIFIKASI NUMBER)

2100000


LOKASI/LOCATION :

AREA (05) KANTOR DPP MECHANICAL PT. ANTAM, TBK UBPN KOLAKA

CATATAN / NOTES :


BAHU JALAN = BAHU EXISTING
ELEVASI RENCANA = ELEVASI EXISTING

DI GAMBAR / DRAWING :

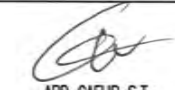
ABD GAFUR S.T.

DI PERIKSA / SHEKED BY:

CONSTRUCTION MONITORING TEAM LEADER


FAISAL SABARA S.T.
NPP : 302589 8228

CIVIL PLANNING AND CONSTRUCTION MONITORING COORDINATION TEAM LEADER


RIZKI
NPP : 301587 8227

CIVIL ASSISTANT MANAGER


BAGHAS WISATIRA S.T.
NPP : 300886 7513

DI SETUJUI / APPROVED BY :

CIVIL AND EMBLEMMENT MANAGER


LUHUT ADI IRAWAN S.T.M.T.
NPP : 101380 8114

ENGINEERING SHIFTING MANAGER


WASE WIDING
NPP : 3083725884

NAMA GAMBAR / DRAWING NAME

SKALA/SCALE

POTONGAN MELINTANG


1:100

TANGGAL / DATE

21 NOVEMBER 2022

NOMOR GAMBAR / DRAWING NUMBER

CIV-ASPAL FENI . GIN-042R0

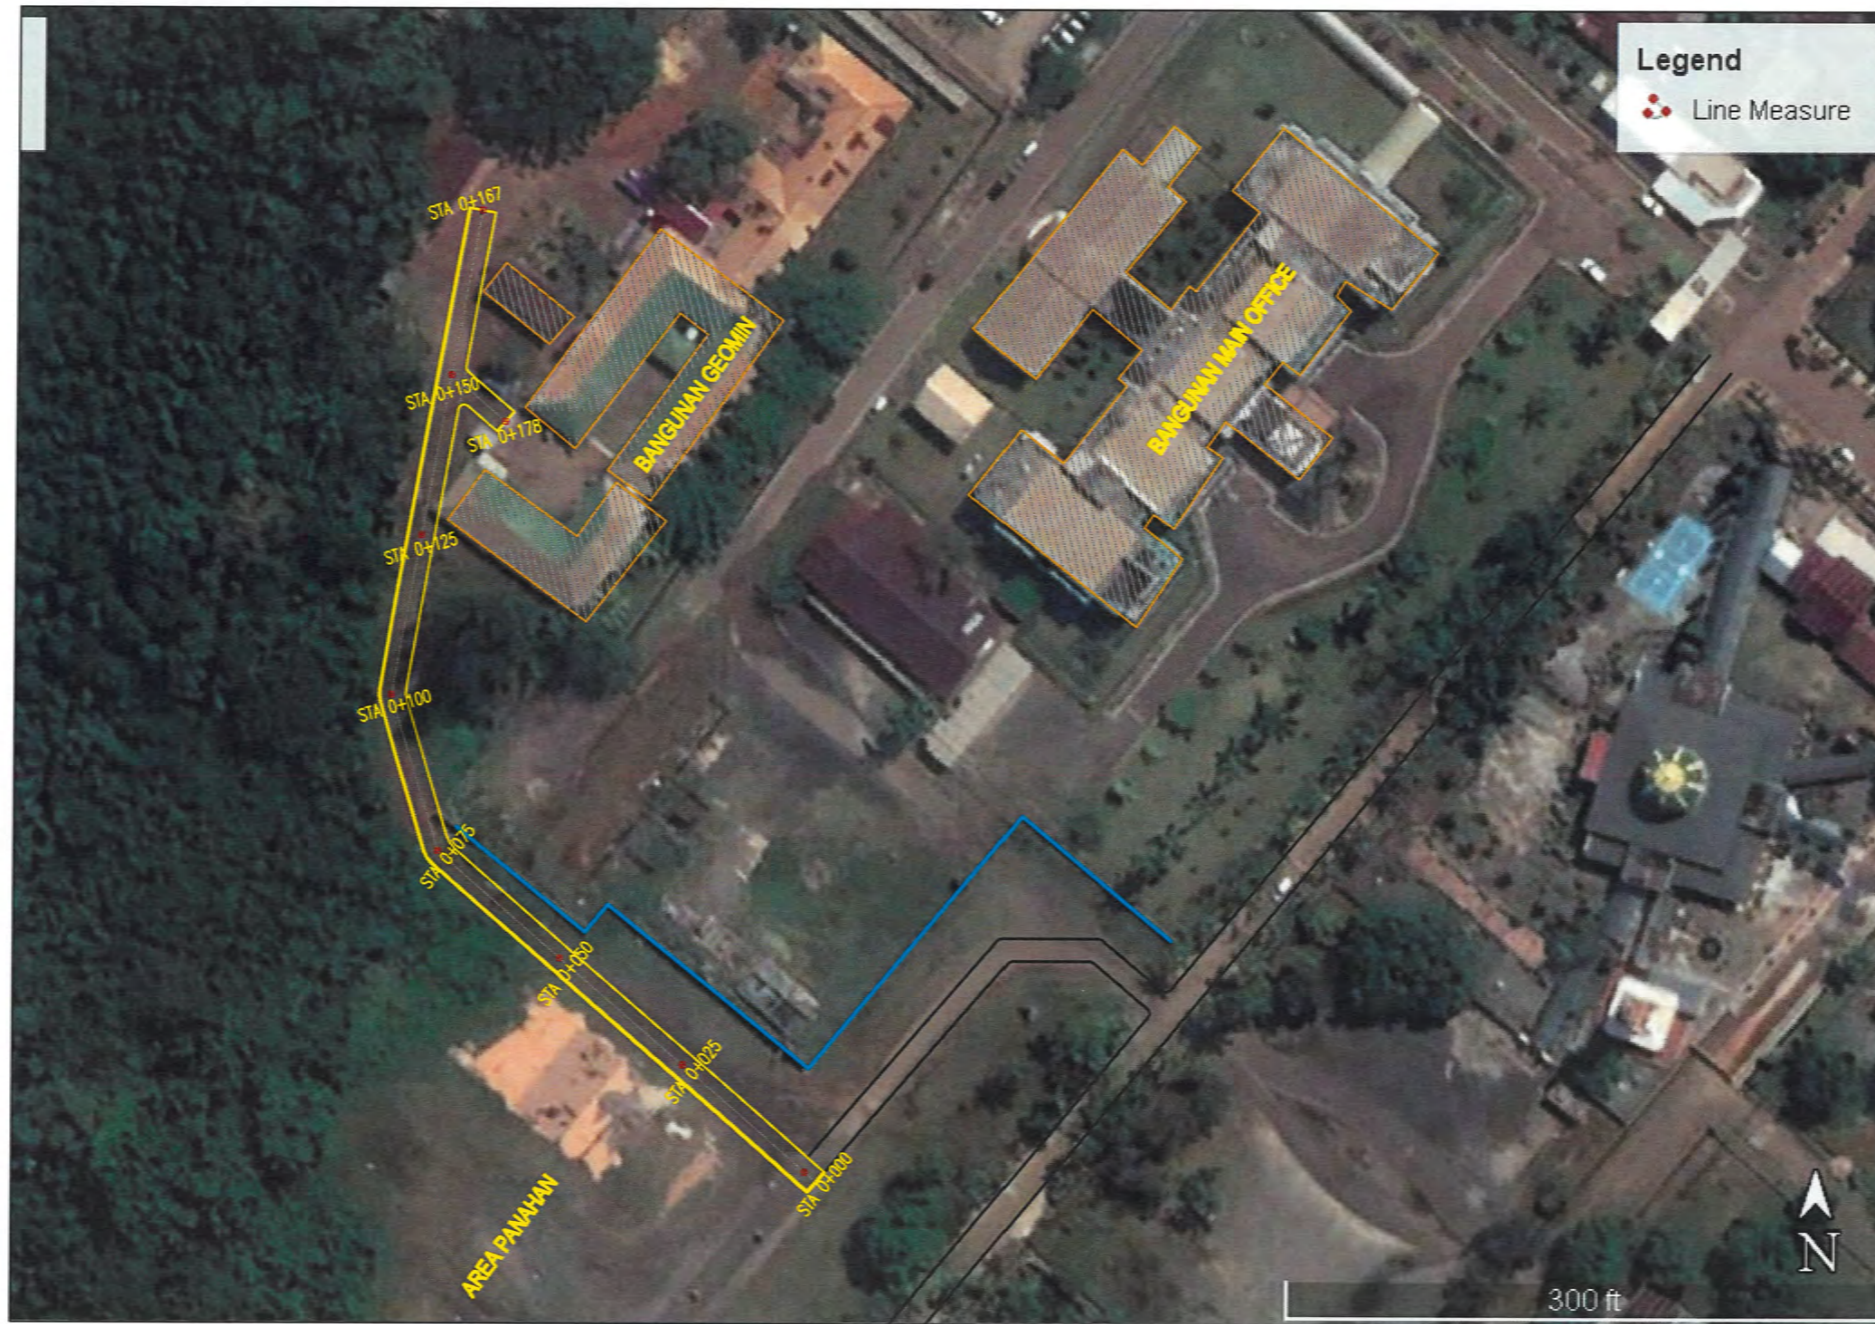

NAMA PROYEK / PROJECT NAME :

PRESERVASI JALAN ASPAL DI AREA FENI PLANT DAN GEOMIN

NO.NOTIFIKASI (NOTIFIKASI NUMBER)

2100000

LOKASI/LOCATION :

AREA (06) GEOMIN

CATATAN / NOTES :

BAHU JALAN = BAHU EXISTING
ELEVASI RENCANA = ELEVASI EXISTING

DI GAMBAR / DRAWING :

ABD. GAFUR S.T.
ABD. GAFUR S.T.

DI PERIKSA / CHECKED BY:

CONSTRUCTION MONITORING TEAM LEADER

FASAL SABARA S.T.
FASAL SABARA S.T.
NPP : 302589 8228

CIVIL PLANNING AND CONSTRUCTION MONITORING COORDINATION TEAM LEADER

ARZUL
ARZUL
NPP : 301587 8227

CIVIL ASSISTANT MANAGER

BAGHAS WISASTRA S.T.
BAGHAS WISASTRA S.T.
NPP : 300985 7313

DI SETUJUI / APPROVED BY :

CIVIL AND EMPLOYMENT MANAGER

LUHUT ADI PAMUNG SITUMORANG S.T.M.T.
LUHUT ADI PAMUNG SITUMORANG S.T.M.T.
NPP : 101390 8114

ENGINEER SHIFTING MANAGER

NISR MIDDING
NISR MIDDING
NPP : 3093725894

NAMA GAMBAR / DRAWING NAME

SKALA/SCALE

LAYOUT LOKASI PEKERJAAN DAN LONG SECTION

N/S



TANGGAL / DATE

21 NOVEMBER 2022

NOMOR GAMBAR / DRAWING NUMBER

CVL-ASPAL FENI - GMIN-043RD

KETERANGAN	ELEVASI MDPL	LONG SECTION								
STA 0+000-0+178										
SIMBOL GARIS ERJ ———— EEJ - - - - SKALA HORIZONTAL 1:125 VERTIKAL 1:1250	4									
	3									
	2									
ELV. RENCANA JALAN (ERJ)										
ELV. EXISTING JALAN (EEJ)		4,000	3,682	3,805	3,486	3,859	3,519	3,122	3,353	3,298
JARAK		0+000	0+025	0+050	0+075	0+100	0+125	0+150	0+167	0+178

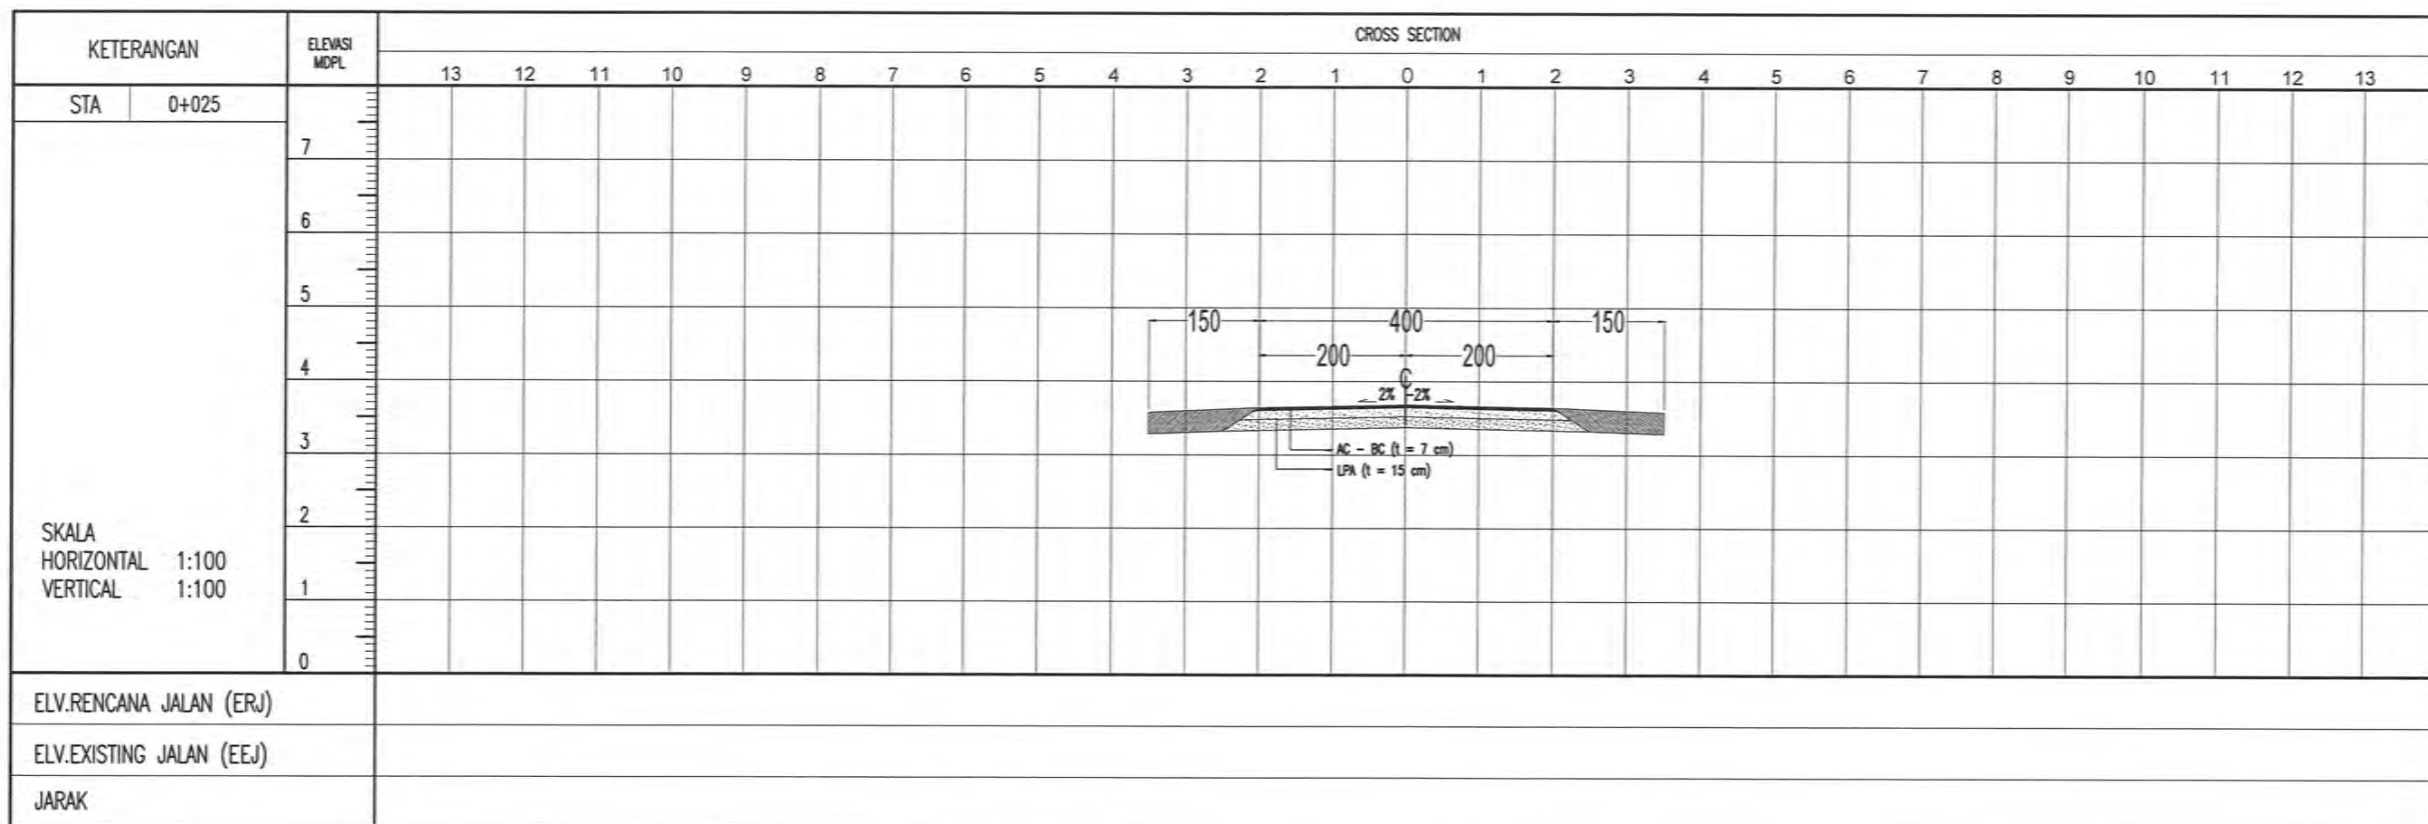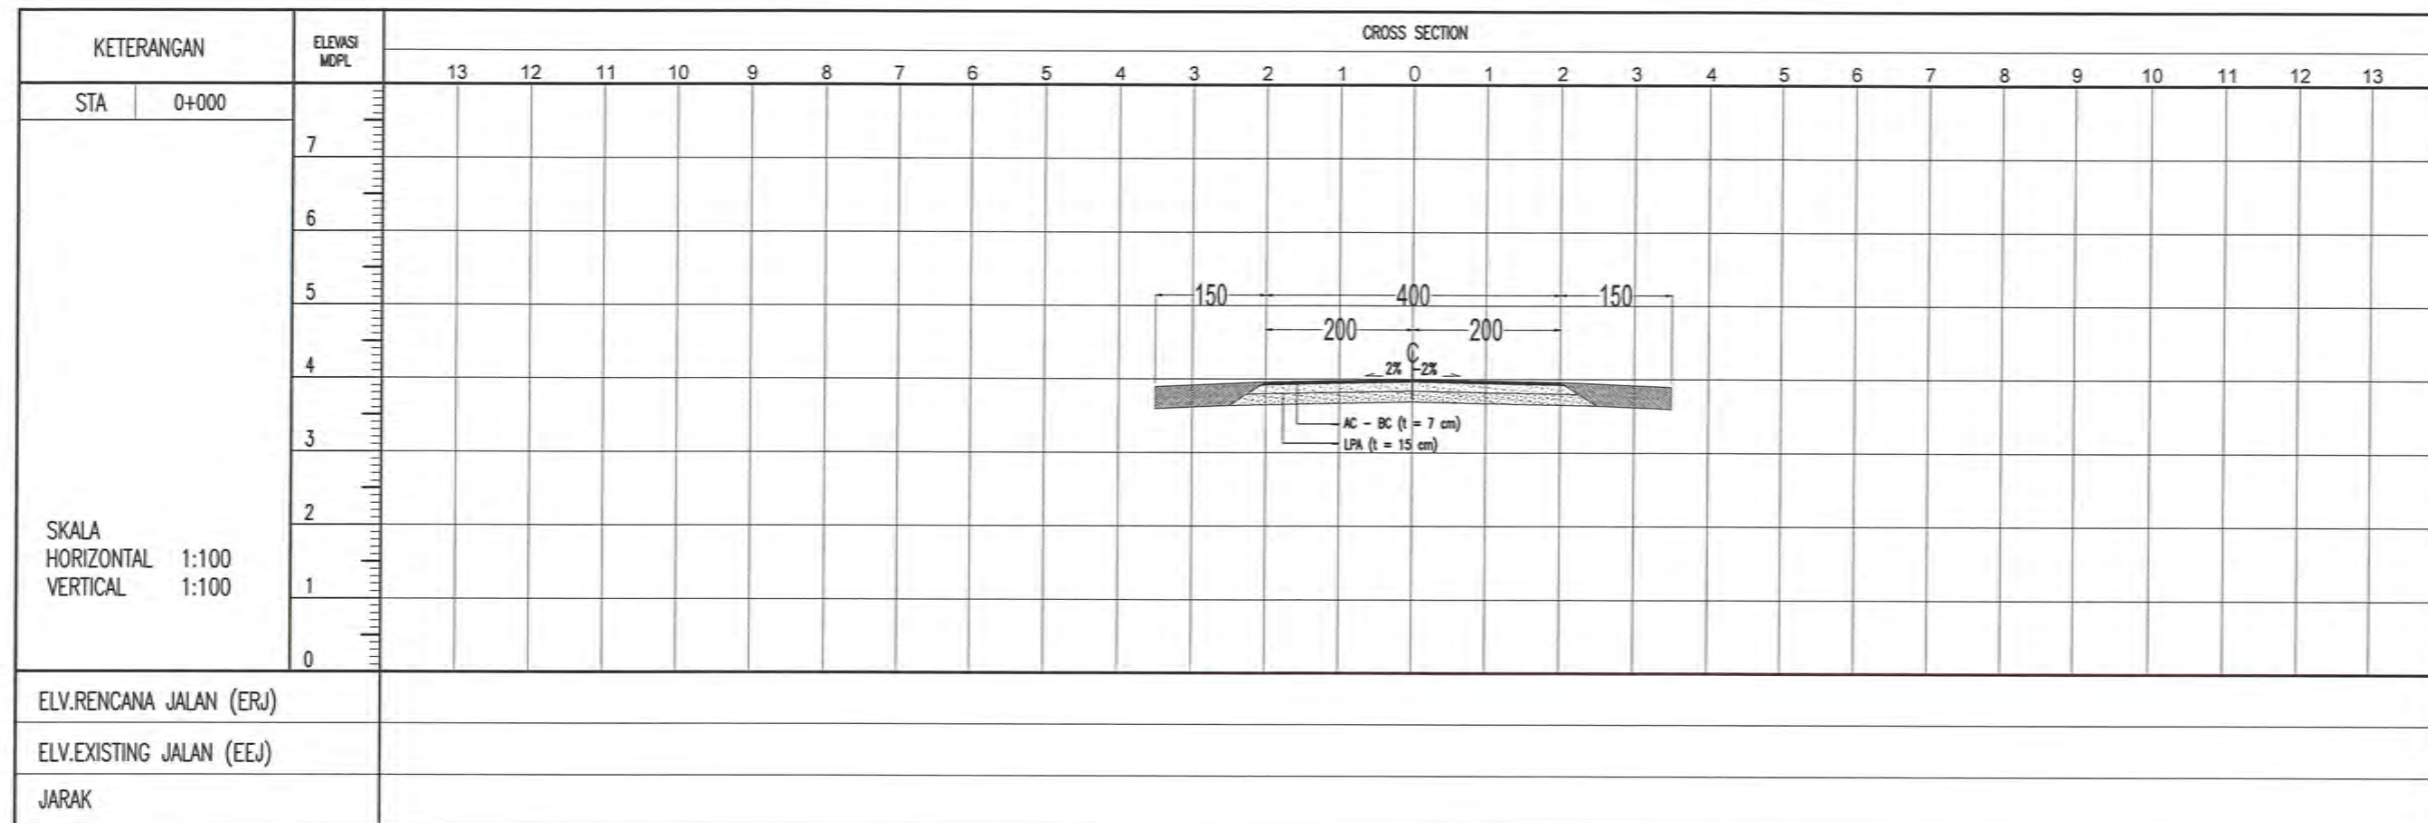

NAMA PROYEK / PROJECT NAME :

PRESERVASI JALAN ASPAL DI AREA FENI PLANT DAN GEOMIN

NO.NOTIFIKASI (NOTIFIKASI NUMBER)

2100000

LOKASI/LOCATION :

AREA (06) GEOMIN
PT.ANTAM, TBK UBPN KOLAKA

CATATAN / NOTES :

BAHU JALAN = BAHU EXISTING
ELEVASI RENCANA = ELEVASI EXISTING

DI GAMBAR / DRAWING :


ABD GAFUR S.T.

DI PERIKSA / CHECKED BY:

CONSTRUCTION MONITORING TEAM LEADER


ENSAL SABARA S.T.

NPP : 302589 8228

CIVIL PLANNING AND CONSTRUCTION MONITORING COORDINATION TEAM LEADER


ARZUL

NPP : 301587 8227

CIVIL ASSISTANT MANAGER


BAGHAS WISASTIRA S.T.

NPP : 300885 7344

DI SETUJUI / APPROVED BY :

CIVIL AND EMPLOYMENT MANAGER


LUHUT ADI RANNY SULMANG S.T.M.T.

NPP : 101380 8114

ENGINEERING SHIFTING MANAGER


NASIR MODING

NPP : 3093725884

NAMA GAMBAR / DRAWING NAME

SKALA/SCALE

POTONGAN MELINTANG

1:100

TANGGAL / DATE

21 NOVEMBER 2022

NOMOR GAMBAR / DRAWING NUMBER

CVL-ASPAL FENI - GMI-044R0

NAMA PROYEK / PROJECT NAME :

PRESERVASI JALAN ASPAL DI AREA FENI PLANT DAN GEOMIN

NO.NOTIFIKASI (NOTIFIKASI NUMBER)
2100000

LOKASI/LOCATION :
AREA (06) GEOMIN
PT.ANTAM, TBK UBPN KOLAKA

CATATAN / NOTES :
BAHU JALAN = BAHU EXISTING
ELEVASI RENCANA = ELEVASI EXISTING

DI GAMBAR / DRAWING :
[Signature]
ADD GAFFUR S.T.

DI PERIKSA / CHECKED BY:
CONSTRUCTION MONITORING TEAM LEADER
[Signature]
FAISAL SABARA S.T.
NPP : 302589 8228



CIVIL PLANNING AND CONSTRUCTION MONITORING COORDINATION TEAM LEADER
[Signature]
ABZUL
NPP : 301587 8227

CIVIL ASSISTANT MANAGER
[Signature]
BAGHAS MUSA S.T.
NPP : 300885 7313

DI SETUJUI / APPROVED BY :
CIVIL AND EMPLOYMENT MANAGER
[Signature]
LIHUT ADI RAHMAN SILIMORANG S.T.M.T.
NPP : 101380 8114

ENGINEERING SHIFTING MANAGER
[Signature]
MASIR MIDDONG
NPP : 3083725884

NAMA GAMBAR / DRAWING NAME	SKALA/SCALE
POTONGAN MELINTANG	1:100
TANGGAL / DATE	21 NOVEMBER 2022
NOMOR GAMBAR / DRAWING NUMBER	CIL-ASPAL FENI . GIN-045R0

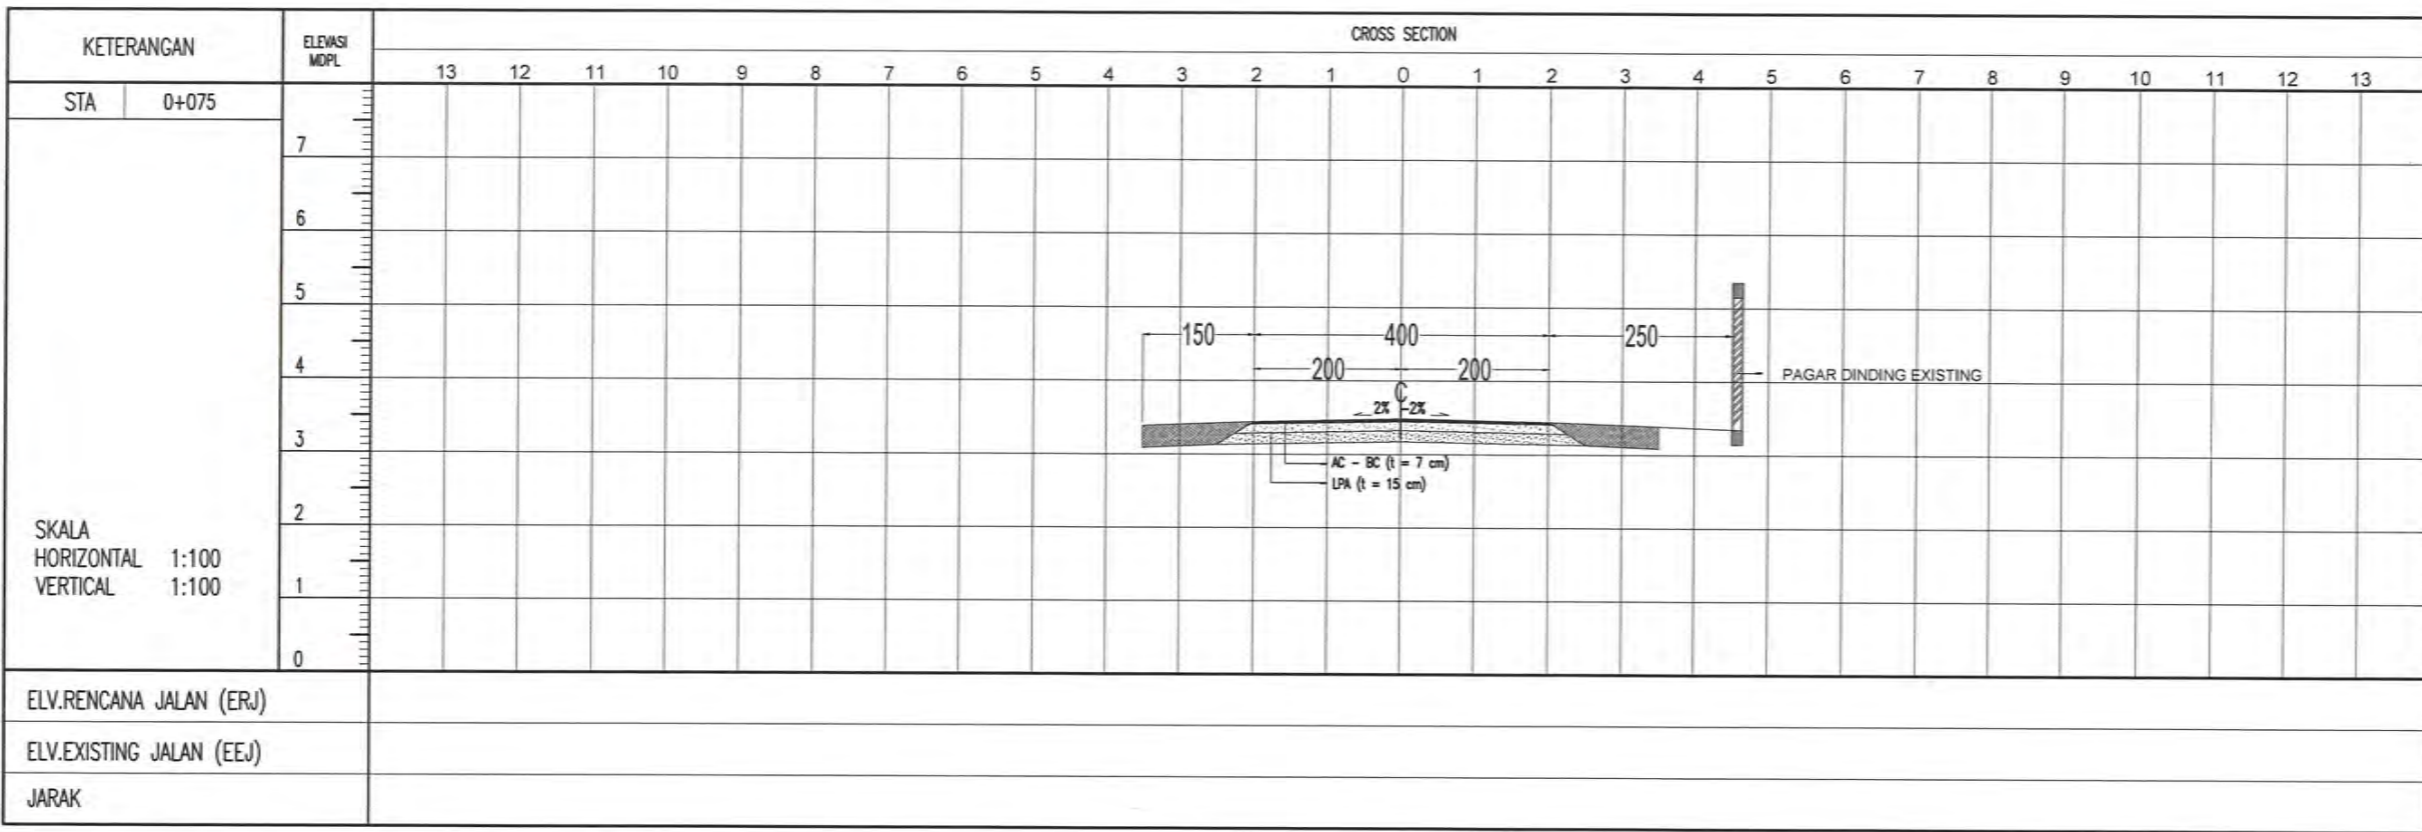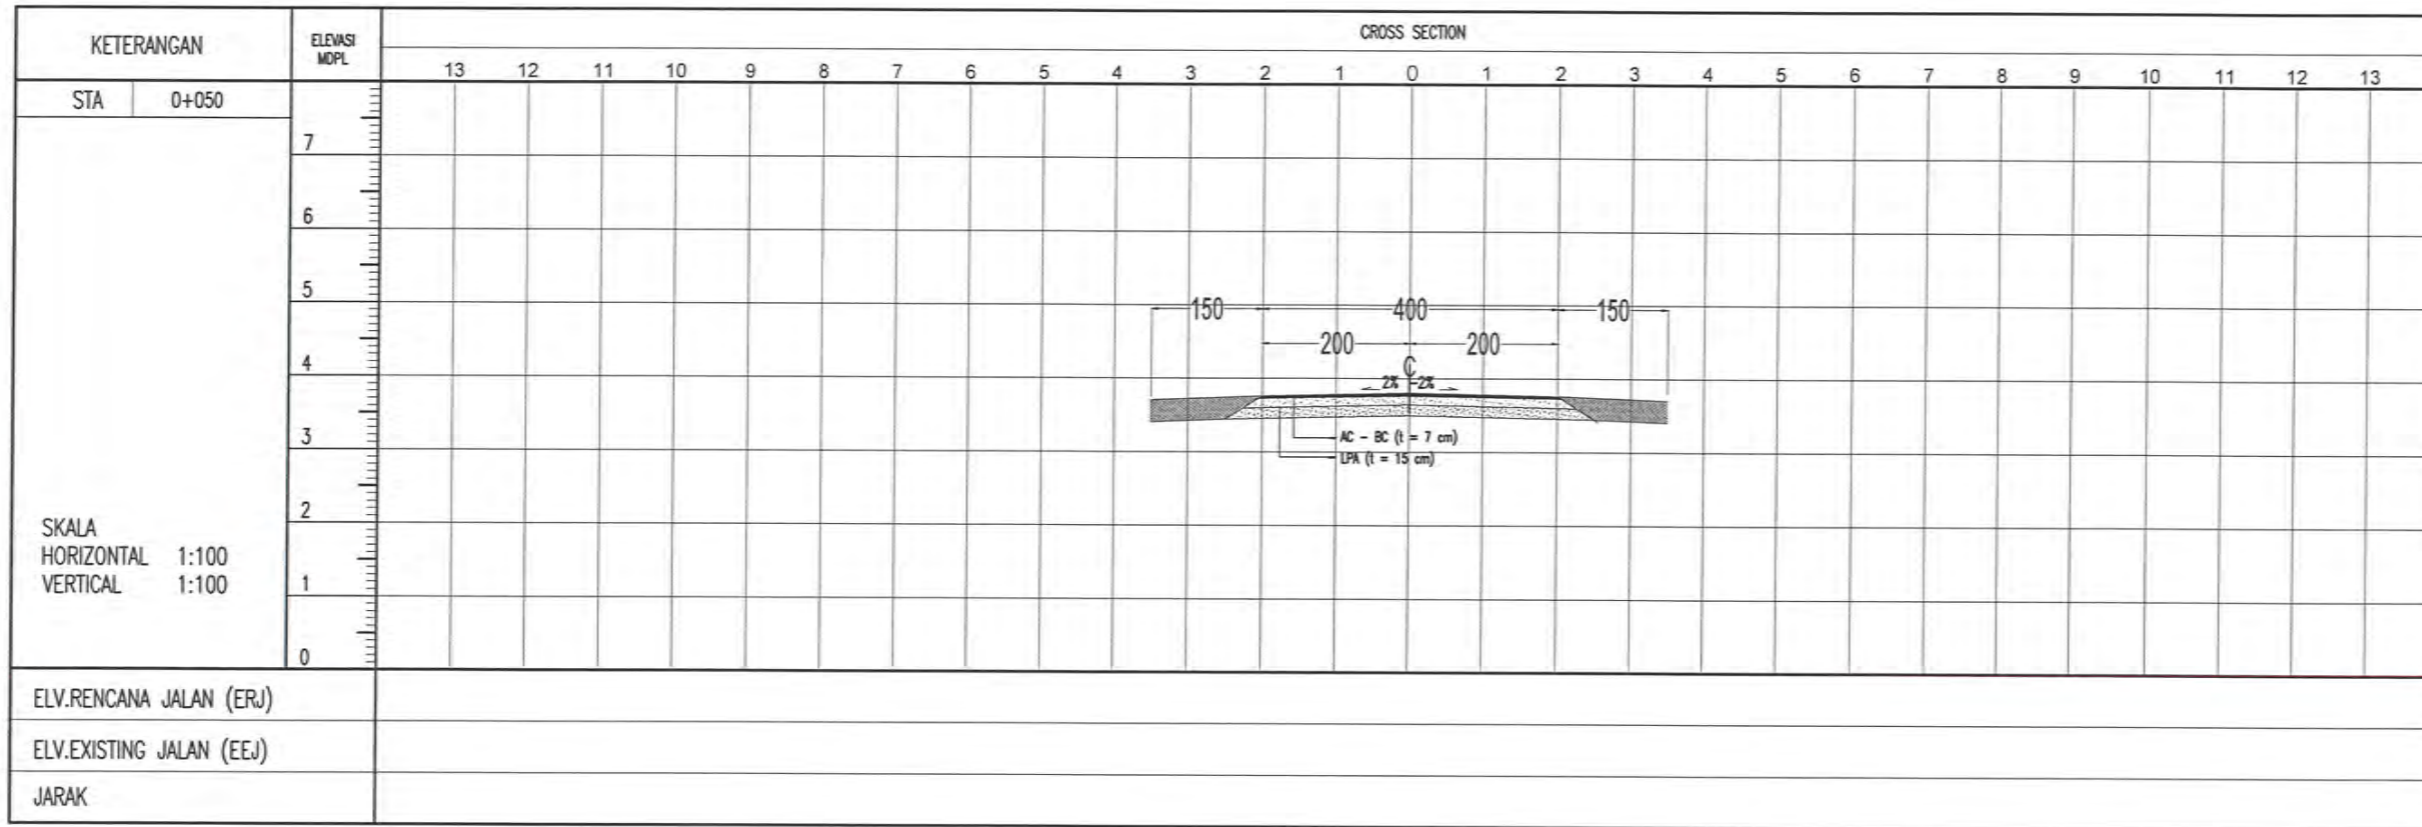

NAMA PROYEK / PROJECT NAME :

PRESERVASI JALAN ASPAL DI AREA FENI PLANT DAN GEOMIN

NO.NOTIFIKASI (NOTIFIKASI NUMBER)

2100000

LOKASI/LOCATION :

AREA (06) GEOMIN PT.ANTAM, TBK UBPN KOLAKA


CATATAN / NOTES :

BAHU JALAN = BAHU EXISTING
ELEVASI RENCANA = ELEVASI EXISTING


DI GAMBAR / DRAWING :


ABD GAFUR S.I.

DI PERIKSA / SHEKED BY:
CONSTRUCTION MONITORING TEAM LEADER


FAISAL SABARA S.I.
NPP : 302589 8228

CIVIL PLANNING AND CONSTRUCTION MONITORING COORDINATION TEAM LEADER

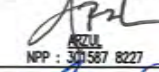
AZZA
NPP : 301587 8227

CIVIL ASSISTANT MANAGER



RAGHAV MISRA S.I.
NPP : 300985 7813

DI SETUJUI / APPROVED BY :



CIVIL AND EMPLACEMENT MANAGER




LUHUT ADI PAWAN SILIWDRANG S.T.M.T.
NPP : 101360 8114

ENGINEERING SHIFTING MANAGER


NASIR MIDDING
NPP : 3083725894

NAMA GAMBAR / DRAWING NAME	SKALA/SCALE
POTONGAN MELINTANG	1:100
TANGGAL / DATE	21 NOVEMBER 2022
NOMOR GAMBAR / DRAWING NUMBER	CML-ASPAL FENI . GIN-04680

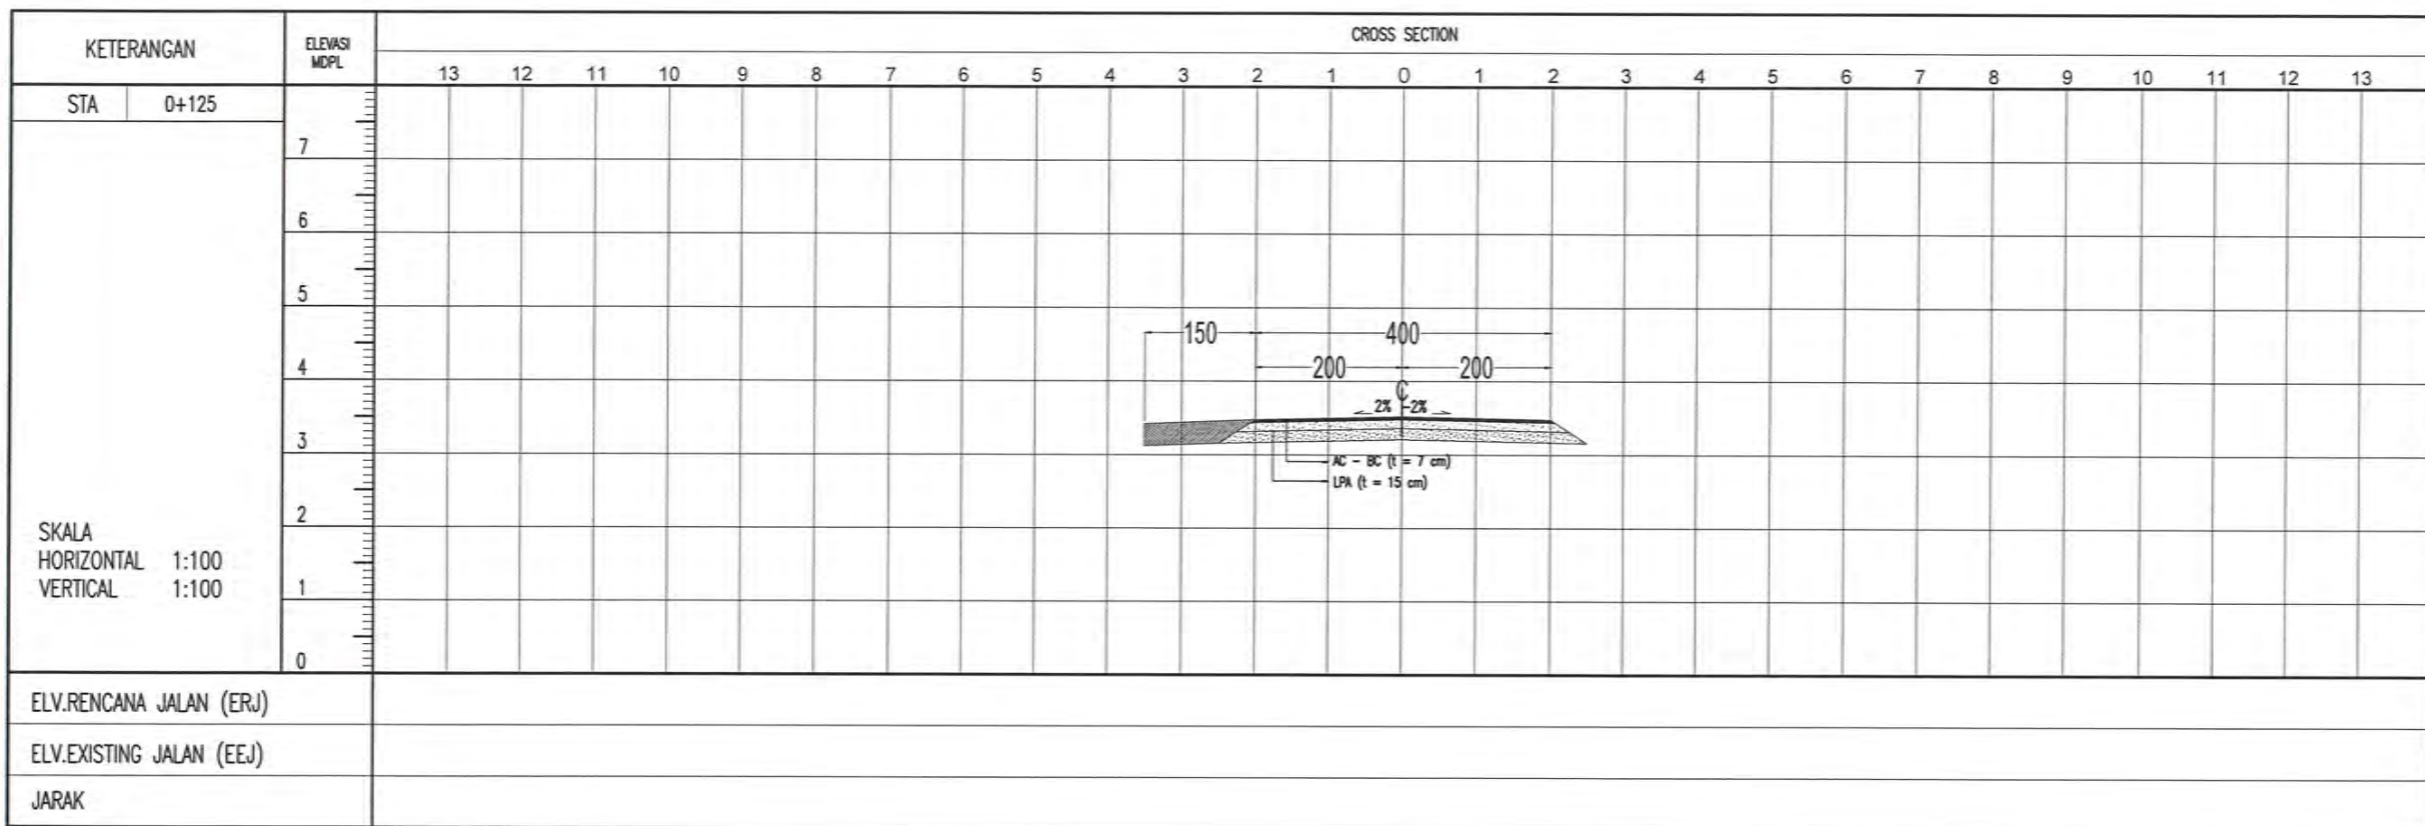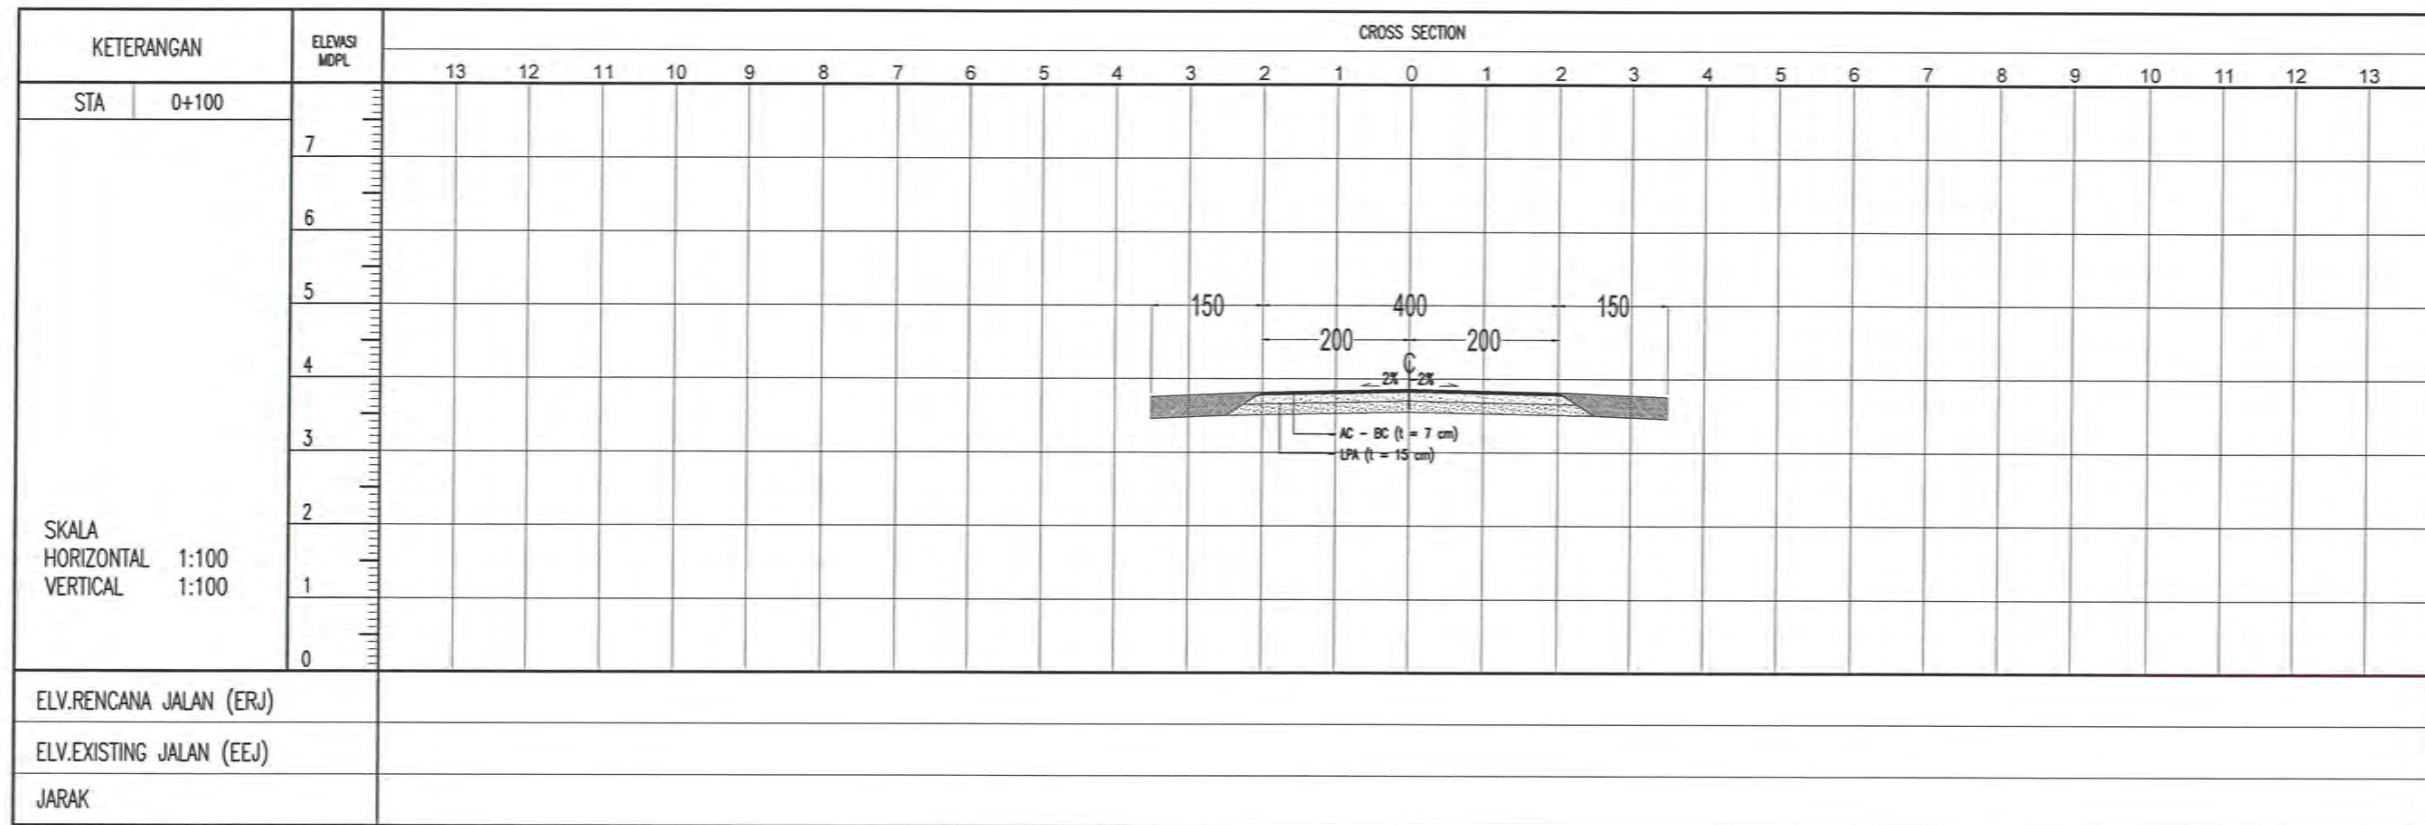

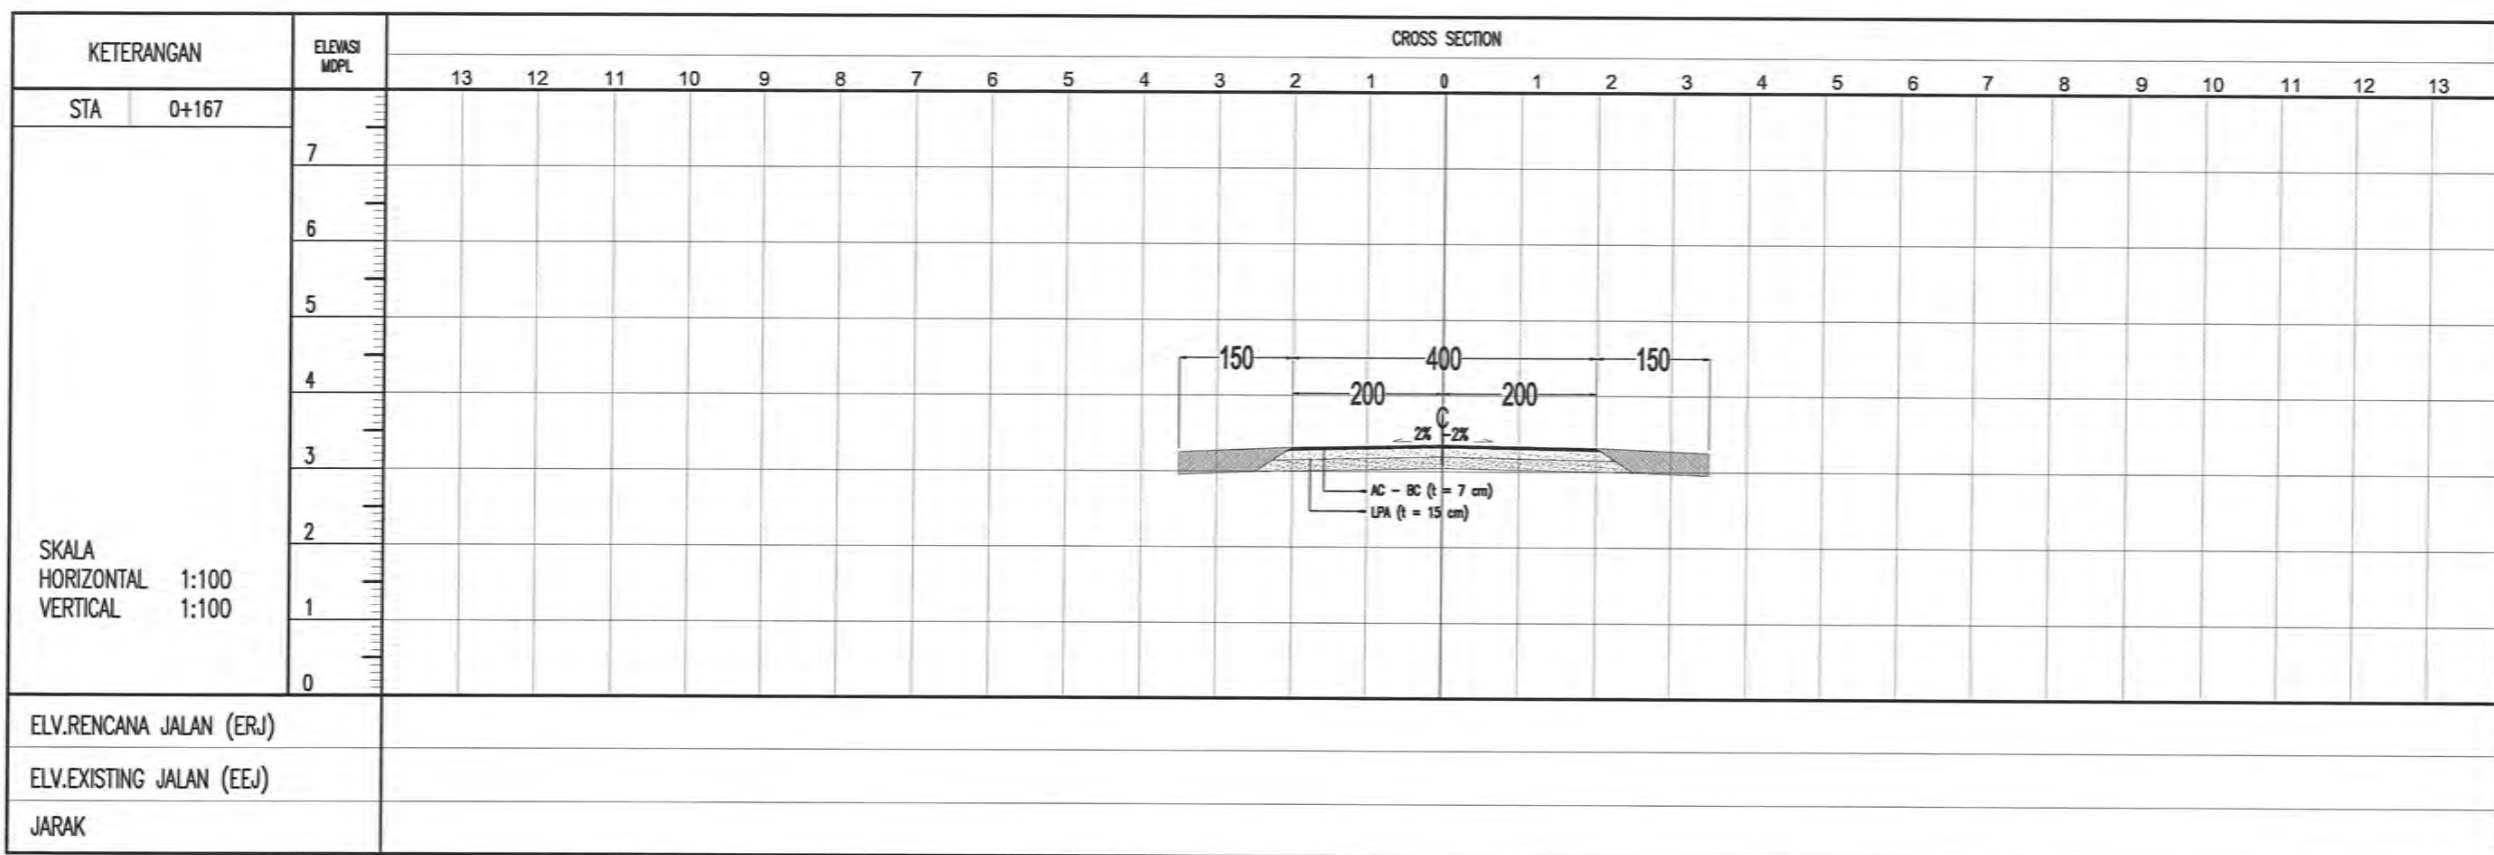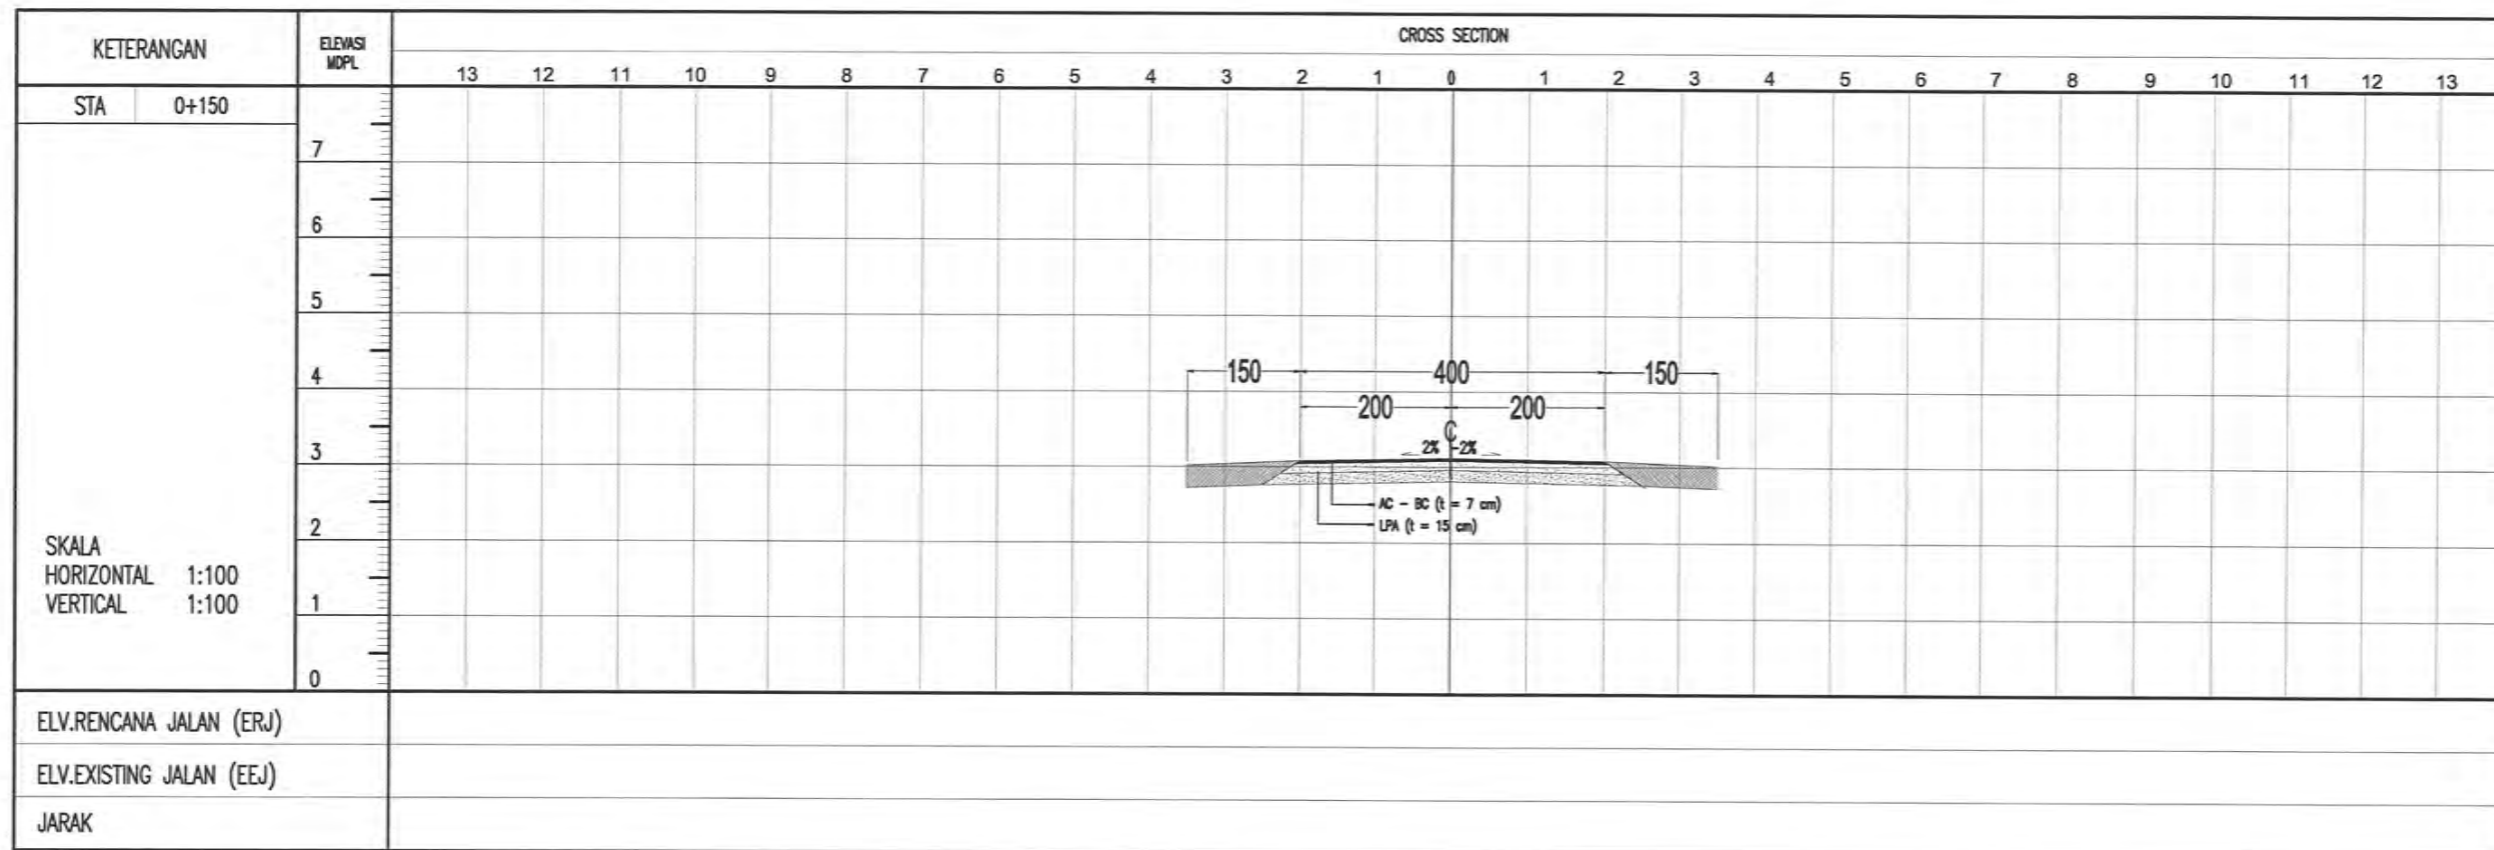

NAMA PROYEK / PROJECT NAME :

PRESERVASI JALAN ASPAL DI AREA FENI PLANT DAN GEOMIN

NO.NOTIFIKASI (NOTIFIKASI NUMBER)

2100000

LOKASI/LOCATION :

AREA (06) GEOMIN
PT.ANTAM, TBK UBPN KOLAKA

CATATAN / NOTES :

BAHU JALAN = BAHU EXISTING

ELEVASI RENCANA = ELEVASI EXISTING

DI GAMBAR / DRAWING :



ABD GAFUR S.I.

DI PERIKSA / CHECKED BY:

CONSTRUCTION MONITORING TEAM LEADER


FAISAL SABARA S.T.
NPP : 302589 8228

CIVIL PLANNING AND CONSTRUCTION MONITORING
COORDINATION TEAM LEADER

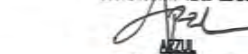
ARZUL
NPP : 301587 8227

CIVIL ASSISTANT MANAGER


BAGHAS WISASTIRA S.T.
NPP : 300985 7378

DI SETUJUI / APPROVED BY :

CIVIL AND EMPLOYMENT MANAGER


LUHUT ADI IRWAN SITUMORANG S.T.,M.T.
NPP : 101390 8114

ENGINEERING SHIFTING MANAGER


NASIR MIDONG
NPP : 3093725894

NAMA GAMBAR / DRAWING NAME

SKALA/SCALE

POTONGAN MELINTANG

1:100

TANGGAL / DATE

21 NOVEMBER 2022

NOMOR GAMBAR / DRAWING NUMBER

CYL-ASPAL FENI - GMIN-047R0

NAMA PROYEK / PROJECT NAME :

PRESERVASI JALAN ASPAL DI AREA FENI PLANT DAN GEOMIN

NO.NOTIFIKASI (NOTIFIKASI NUMBER)


2100000

LOKASI/LOCATION :

AREA (06) GEOMIN PT.ANTAM, TBK UBPN KOLAKA

CATATAN / NOTES :

BAHU JALAN = BAHU EXISTING
ELEVASI RENCANA = ELEVASI EXISTING

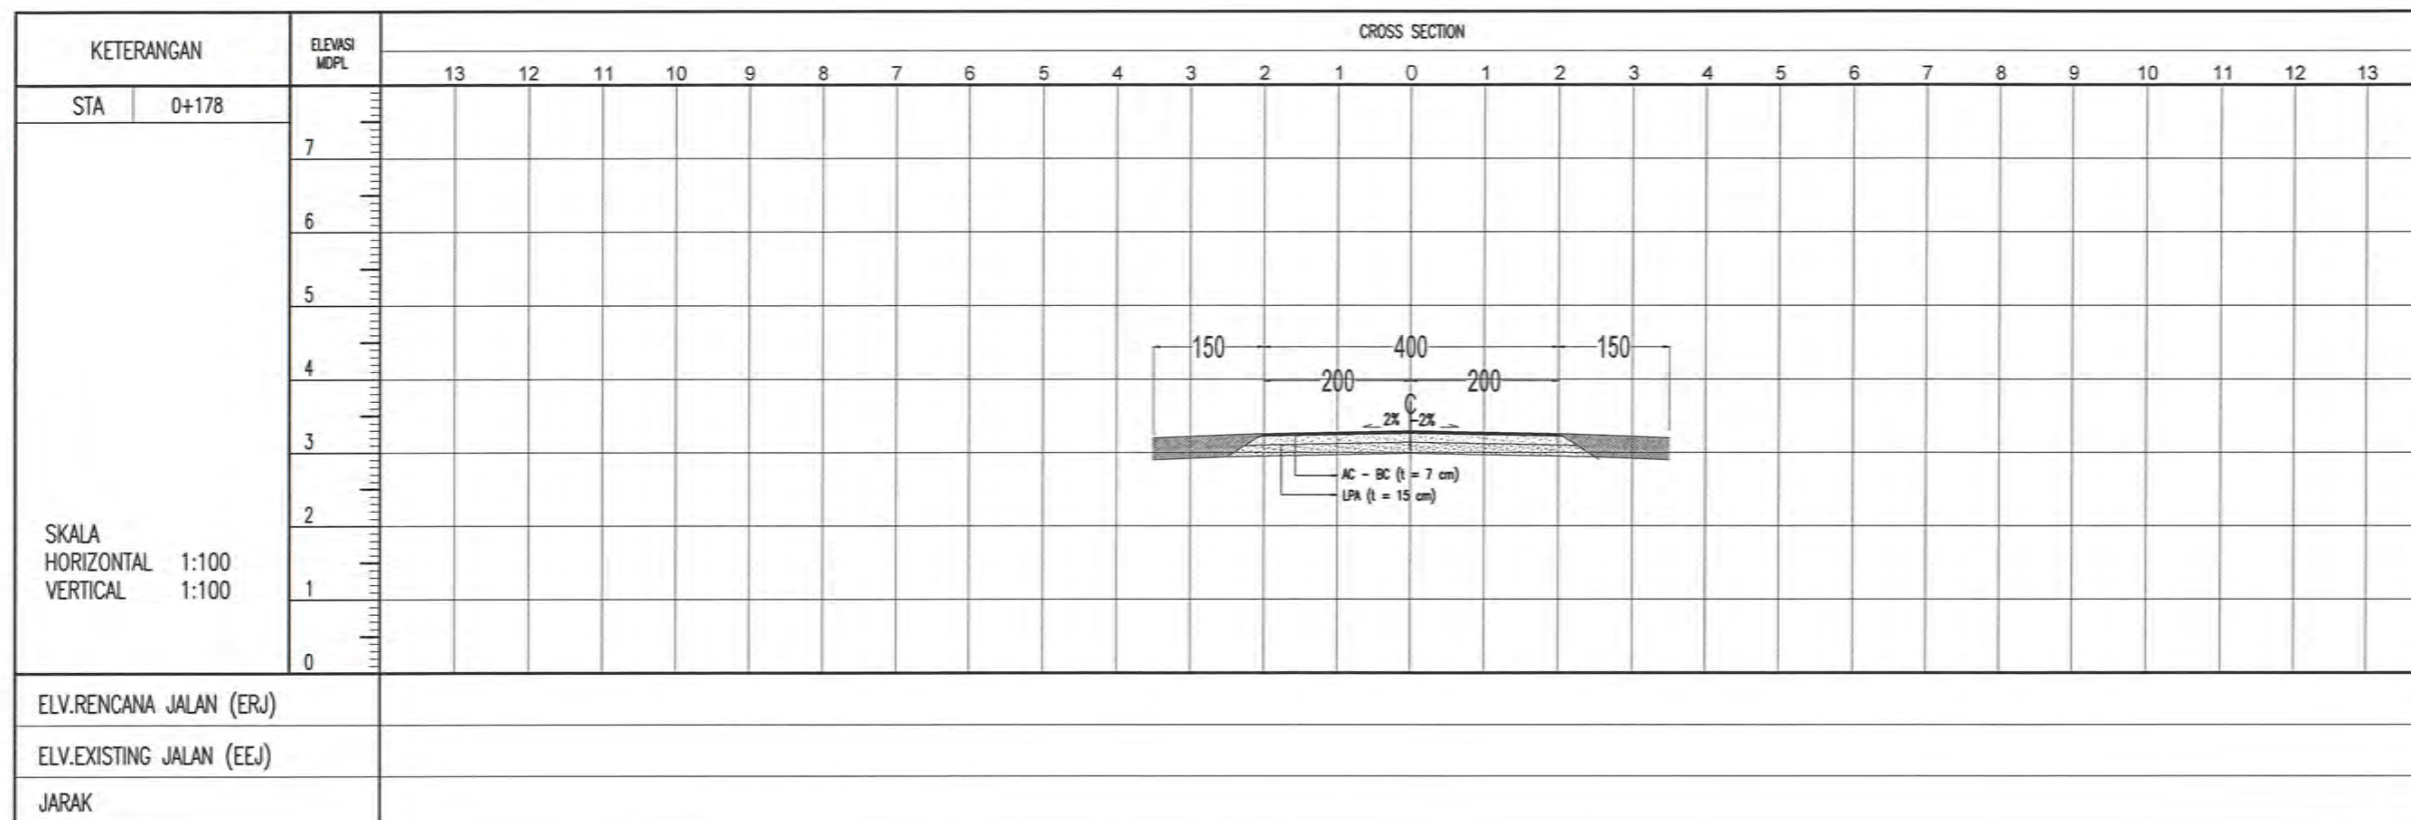

DI GAMBAR / DRAWING :

[Signature]
ABD GAFUR S.T.

DI PERIKSA / CHECKED BY:

CONSTRUCTION MONITORING TEAM LEADER

[Signature]
FANAL SABARA S.T.
NPP : 302589 8228

CIVIL PLANNING AND CONSTRUCTION MONITORING COORDINATION TEAM LEADER

[Signature]
ARZUL
NPP : 301587 8227

CIVIL ASSISTANT MANAGER

[Signature]
BAGHAS WISASTRA S.T.
NPP : 300985 7813

DI SETUJUI / APPROVED BY :

CIVIL AND EMBLEMMENT MANAGER

[Signature]
LUHUT ADI IRWAN SITORANG S.T.M.T.
NPP : 101380 8114

ENGINEERING SHIFTING MANAGER

[Signature]
HASKI MUDING
NPP : 3093725884

NAMA GAMBAR / DRAWING NAME

SKALA/SCALE

POTONGAN MELINTANG

1:100

TANGGAL / DATE

21 NOVEMBER 2022

NOMOR GAMBAR / DRAWING NUMBER

CVL-ASPAL FENI . GIN-04890